



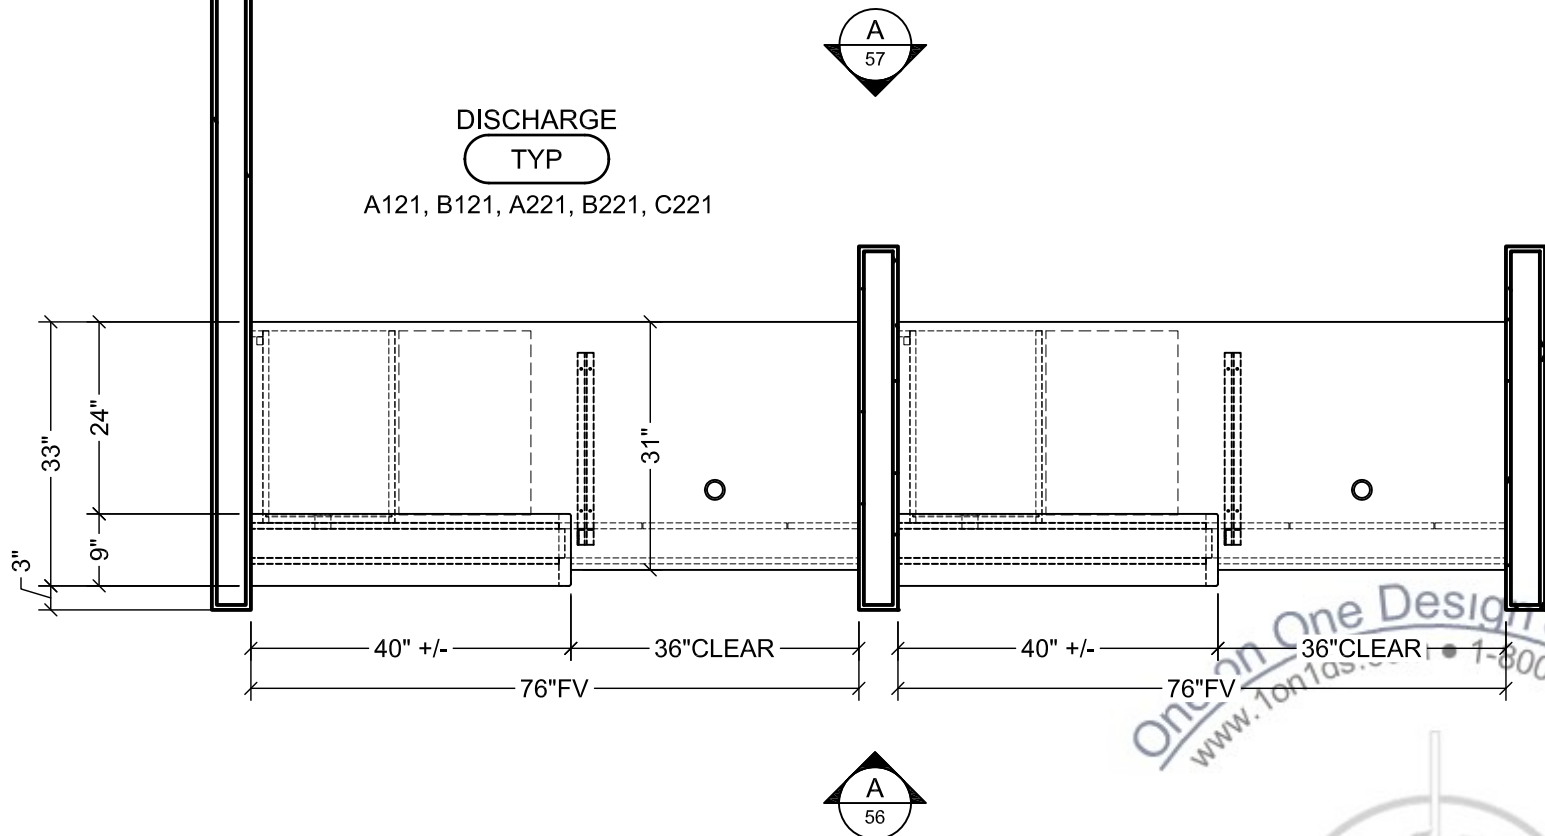

1 PLAN - DISCHARGE DESK
53 SCALE: 1/2" = 1'-0" A/R: 7/A23.06

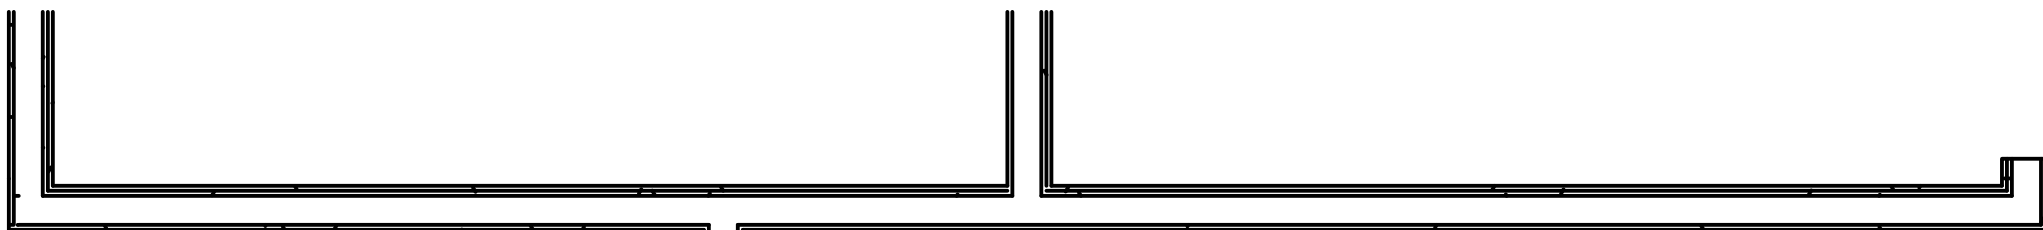

One on One Design Solutions, LLC
121 W. Nash Street
Wilson, NC 27893
1-800-283-3037
www.1on1ds.com
sales@1on1ds.com

SCHEDULE SUMMARY

PL-01	WILSONART 7941K-18 TAN ECHO
PL-02	WILSONART 10776-60 KENSINGTON MAPLE
PL-03	WILSONART 4876-60 SHEER MESH
PL-04	WILSONART 7964K-12 SKYLINE WALNUT
PL-05	PIONITE AT700 GROUNDSWELL
QTZ-01	ZODIAQ COARSE PEPPER
QTZ-02	ZODIAQ ASTRAL PEARL
SS-01	CORIAN AURORA 3/4"
SS-02	CORIAN SAGEBRUSH 3/4"
SS-03	CORIAN VANILLA 3/4"
CR-1	4" FLAT STOCK CHAIR RAIL HAASE TO SUPPLY ONLY. OTHERS TO INSTALL

PROJECT NAME:
MEDICAL CENTER
DESK

PROJECT ADDRESS:
ADDRESS
ADDRESS

RELEASE: 11/20/15
DATE DRAWN: 11/20/15
DRAWN BY: GTR

SCALE: AS NOTED
PAPER SIZE: ARCH B (11" x 17")

REVISIONS:			
No.	Date	By	Description

Drawing Title:	
DISCHARGE DESK	
Revision	Sheet Number
0	53



One on One Design Solutions, LLC
121 W. Nash Street
Wilson, NC 27893
1-800-283-3037
www.1on1ds.com
sales@1on1ds.com

SCHEDULE SUMMARY

PL-01	WILSONART 7941K-18 TAN ECHO
PL-02	WILSONART 10776-60 KENSINGTON MAPLE
PL-03	WILSONART 4876-60 SHEER MESH
PL-04	WILSONART 7964K-12 SKYLINE WALNUT
PL-05	PIONITE AT700 GROUNDSWELL
QTZ-01	ZODIAQ COARSE PEPPER
QTZ-02	ZODIAQ ASTRAL PEARL
SS-01	CORIAN AURORA $\frac{3}{4}$ "
SS-02	CORIAN SAGEBRUSH $\frac{3}{4}$ "
SS-03	CORIAN VANILLA $\frac{3}{4}$ "
CR-1	4" FLAT STOCK CHAIR RAIL HAASE TO SUPPLY ONLY. OTHERS TO INSTALL

PROJECT NAME:
MEDICAL CENTER
DESK

PROJECT ADDRESS:
ADDRESS
ADDRESS

RELEASE: 11/20/15
DATE DRAWN: 11/20/15
DRAWN BY: GTR

SCALE: AS NOTED
PAPER SIZE: ARCH B (11" x 17")

REVISIONS:

No.	Date	By	Description


Drawing Title:

DISCHARGE DESK

Revision	Sheet Number
----------	--------------


0

54

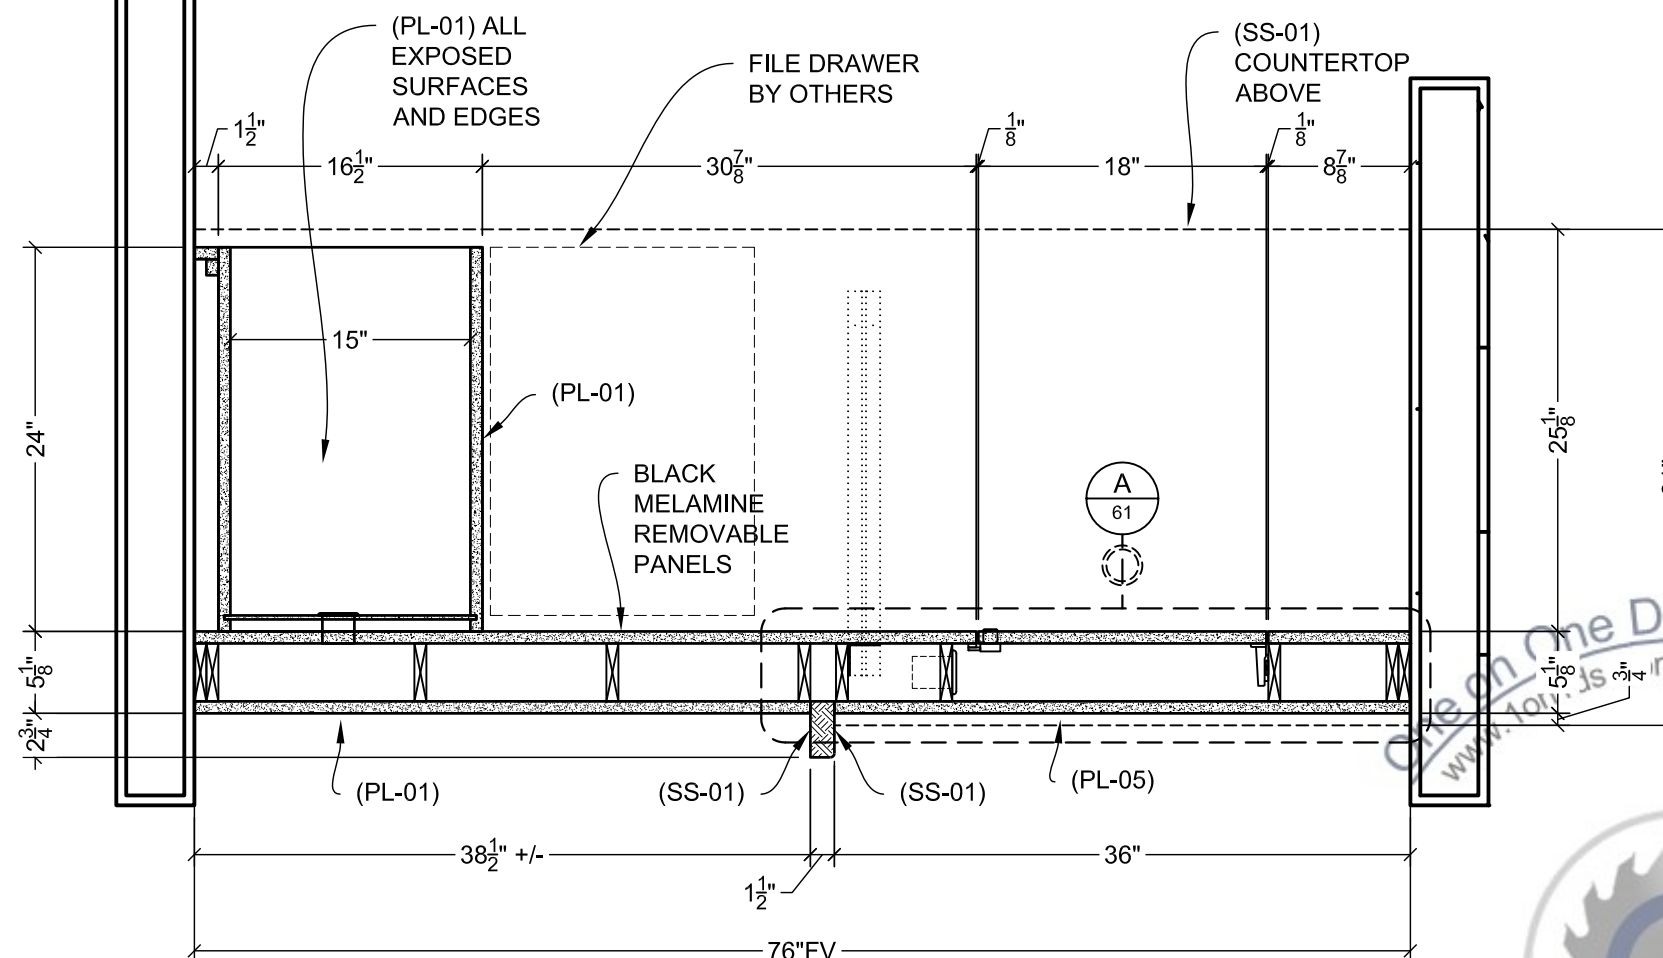

A PLAN SECT-DISCHARGE LOWER
54 SCALE: 1" = 1'-0" A/R: N/A

Cabinetry, Millwork, & Furniture
Shop Drawing Services

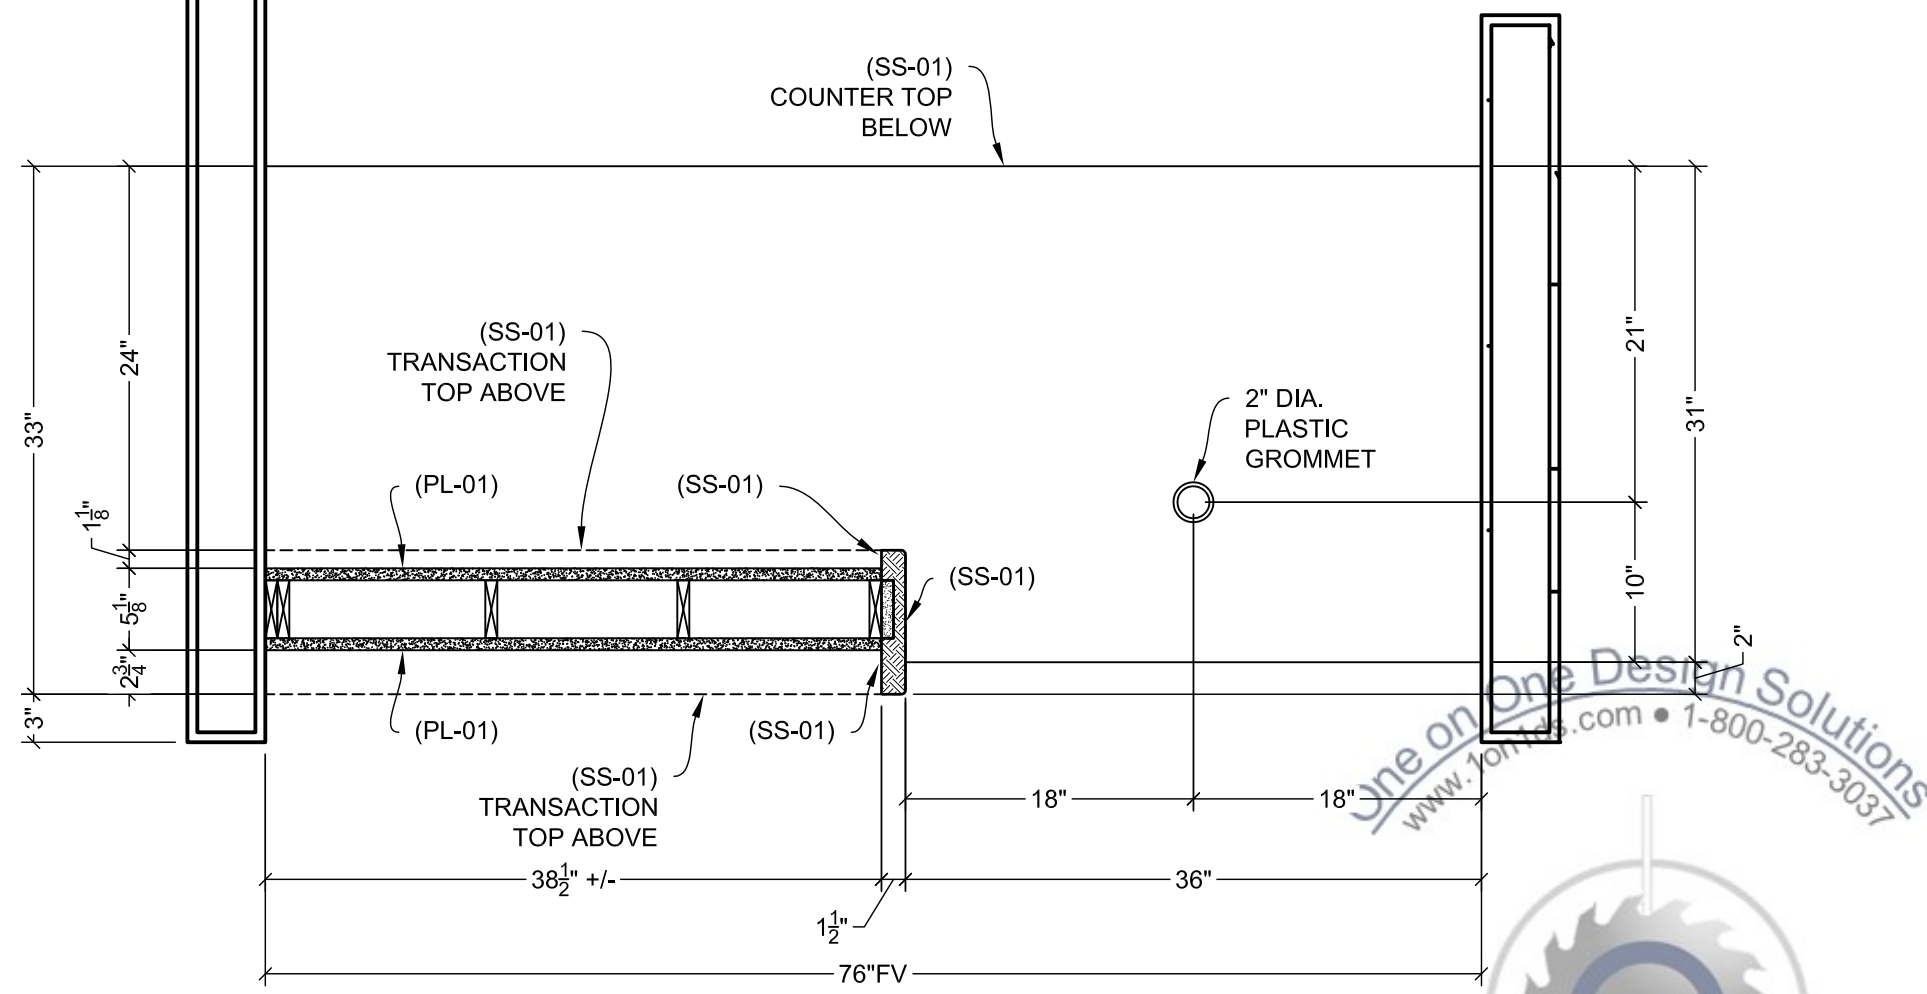

A PLAN SECT-DISCHARGE UPPER
55 SCALE: 1" = 1'-0" A/R: N/A



One on One Design Solutions, LLC
121 W. Nash Street
Wilson, NC 27893
1-800-283-3037
www.1on1ds.com
sales@1on1ds.com

SCHEDULE SUMMARY	
PL-01	WILSONART 7941K-18 TAN ECHO
PL-02	WILSONART 10776-60 KENSINGTON MAPLE
PL-03	WILSONART 4876-60 SHEER MESH
PL-04	WILSONART 7964K-12 SKYLINE WALNUT
PL-05	PIONITE AT700 GROUNDSWELL
QTZ-01	ZODIAQ COARSE PEPPER
QTZ-02	ZODIAQ ASTRAL PEARL
SS-01	CORIAN AURORA 3/4"
SS-02	CORIAN SAGEBRUSH 3/4"
SS-03	CORIAN VANILLA 3/4"
CR-1	4" FLAT STOCK CHAIR RAIL HAASE TO SUPPLY ONLY. OTHERS TO INSTALL

PROJECT NAME:
MEDICAL CENTER
DESK

PROJECT ADDRESS:
ADDRESS
ADDRESS

RELEASE: 11/20/15
DATE DRAWN: 11/20/15
DRAWN BY: GTR


SCALE: AS NOTED
PAPER SIZE: ARCH B (11" x 17")

REVISIONS:			
No.	Date	By	Description

Drawing Title: DISCHARGE DESK	
Revision	Sheet Number
0	55

ELEVATION SCHEDULE	
	FINISH
COUNTERTOP	SS-01
TRANSACTION TOP	SS-01
WATERFALL	SS-01
DESK WALL FRONT	PL-01 & PL-05 SEE ELEV FOR LOCATIONS
BASE	AS SCHEDULED

ELEVATION NOTES	
A/E NOTES	
GENERAL NOTES	

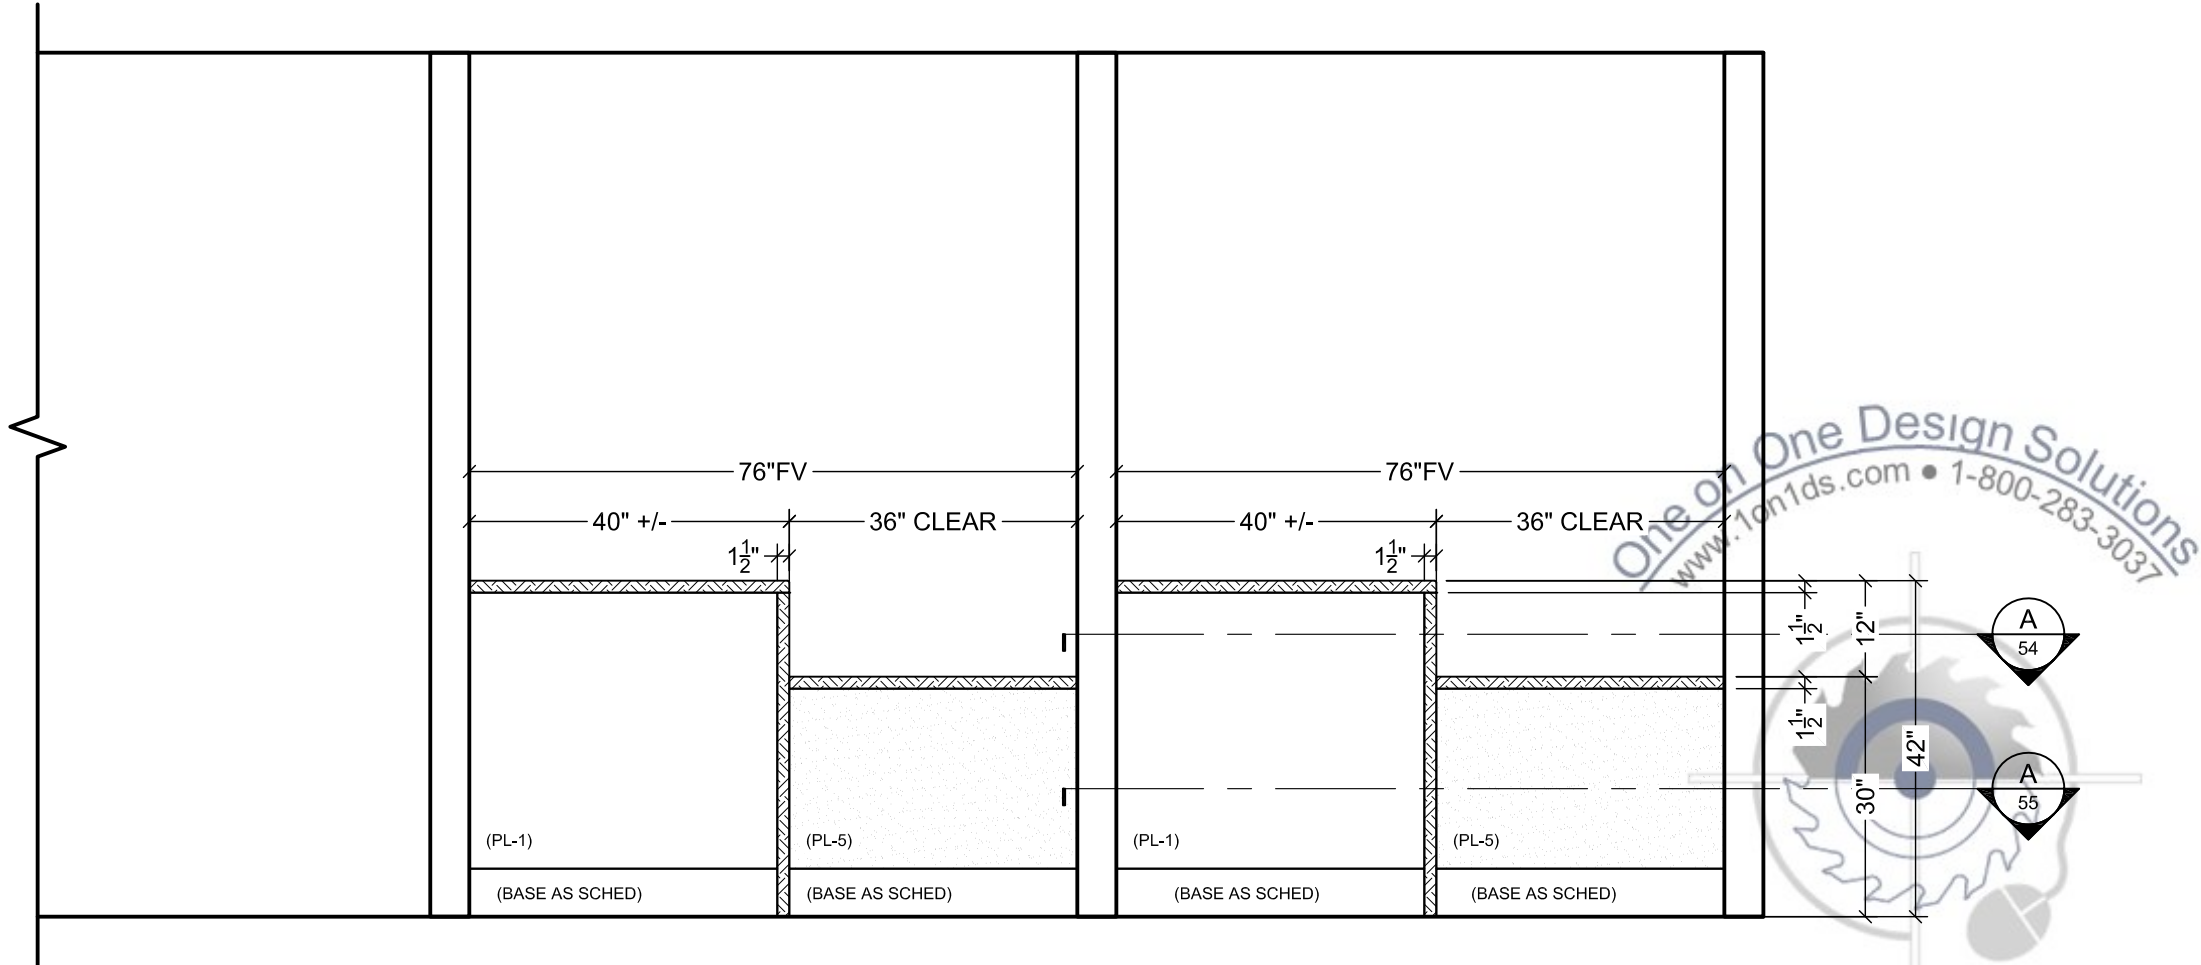

A ELEV - DISCHARGE
56 SCALE: 1/2" = 1'-0" A/R: 4/A70.03



One on One Design Solutions, LLC
121 W. Nash Street
Wilson, NC 27893
1-800-283-3037
www.1on1ds.com
sales@1on1ds.com

SCHEDULE SUMMARY	
PL-01	WILSONART 7941K-18 TAN ECHO
PL-02	WILSONART 10776-60 KENSINGTON MAPLE
PL-03	WILSONART 4876-60 SHEER MESH
PL-04	WILSONART 7964K-12 SKYLINE WALNUT
PL-05	PIONITE AT700 GROUNDSWELL
QTZ-01	ZODIAQ COARSE PEPPER
QTZ-02	ZODIAQ ASTRAL PEARL
SS-01	CORIAN AURORA 3/4"
SS-02	CORIAN SAGEBRUSH 3/4"
SS-03	CORIAN VANILLA 3/4"
CR-1	4" FLAT STOCK CHAIR RAIL HAASE TO SUPPLY ONLY. OTHERS TO INSTALL

PROJECT NAME:
MEDICAL CENTER
DESK

PROJECT ADDRESS:
ADDRESS
ADDRESS

RELEASE: 11/20/15
DATE DRAWN: 11/20/15
DRAWN BY: GTR

SCALE: AS NOTED
PAPER SIZE: ARCH B (11" x 17")

REVISIONS:			
No.	Date	By	Description

Drawing Title: DISCHARGE DESK	
Revision	Sheet Number
0	56



One on One Design Solutions, LLC
121 W. Nash Street
Wilson, NC 27893
1-800-283-3037
www.1on1ds.com
sales@1on1ds.com

SCHEDULE SUMMARY

PL-01	WILSONART 7941K-18 TAN ECHO
PL-02	WILSONART 10776-60 KENSINGTON MAPLE
PL-03	WILSONART 4876-60 SHEER MESH
PL-04	WILSONART 7964K-12 SKYLINE WALNUT
PL-05	PIONITE AT700 GROUNDSWELL
QTZ-01	ZODIAQ COARSE PEPPER
QTZ-02	ZODIAQ ASTRAL PEARL
SS-01	CORIAN AURORA $\frac{3}{4}$ "
SS-02	CORIAN SAGEBRUSH $\frac{3}{4}$ "
SS-03	CORIAN VANILLA $\frac{3}{4}$ "
CR-1	4" FLAT STOCK CHAIR RAIL HAASE TO SUPPLY ONLY. OTHERS TO INSTALL

PROJECT NAME:
MEDICAL CENTER
DESK

PROJECT ADDRESS:
ADDRESS
ADDRESS

RELEASE: 11/20/15
DATE DRAWN: 11/20/15
DRAWN BY: GTR

SCALE: AS NOTED
PAPER SIZE: ARCH B (11" x 17")

REVISIONS:

No.	Date	By	Description


Drawing Title:

DISCHARGE DESK

Revision	Sheet Number
----------	--------------

0

58

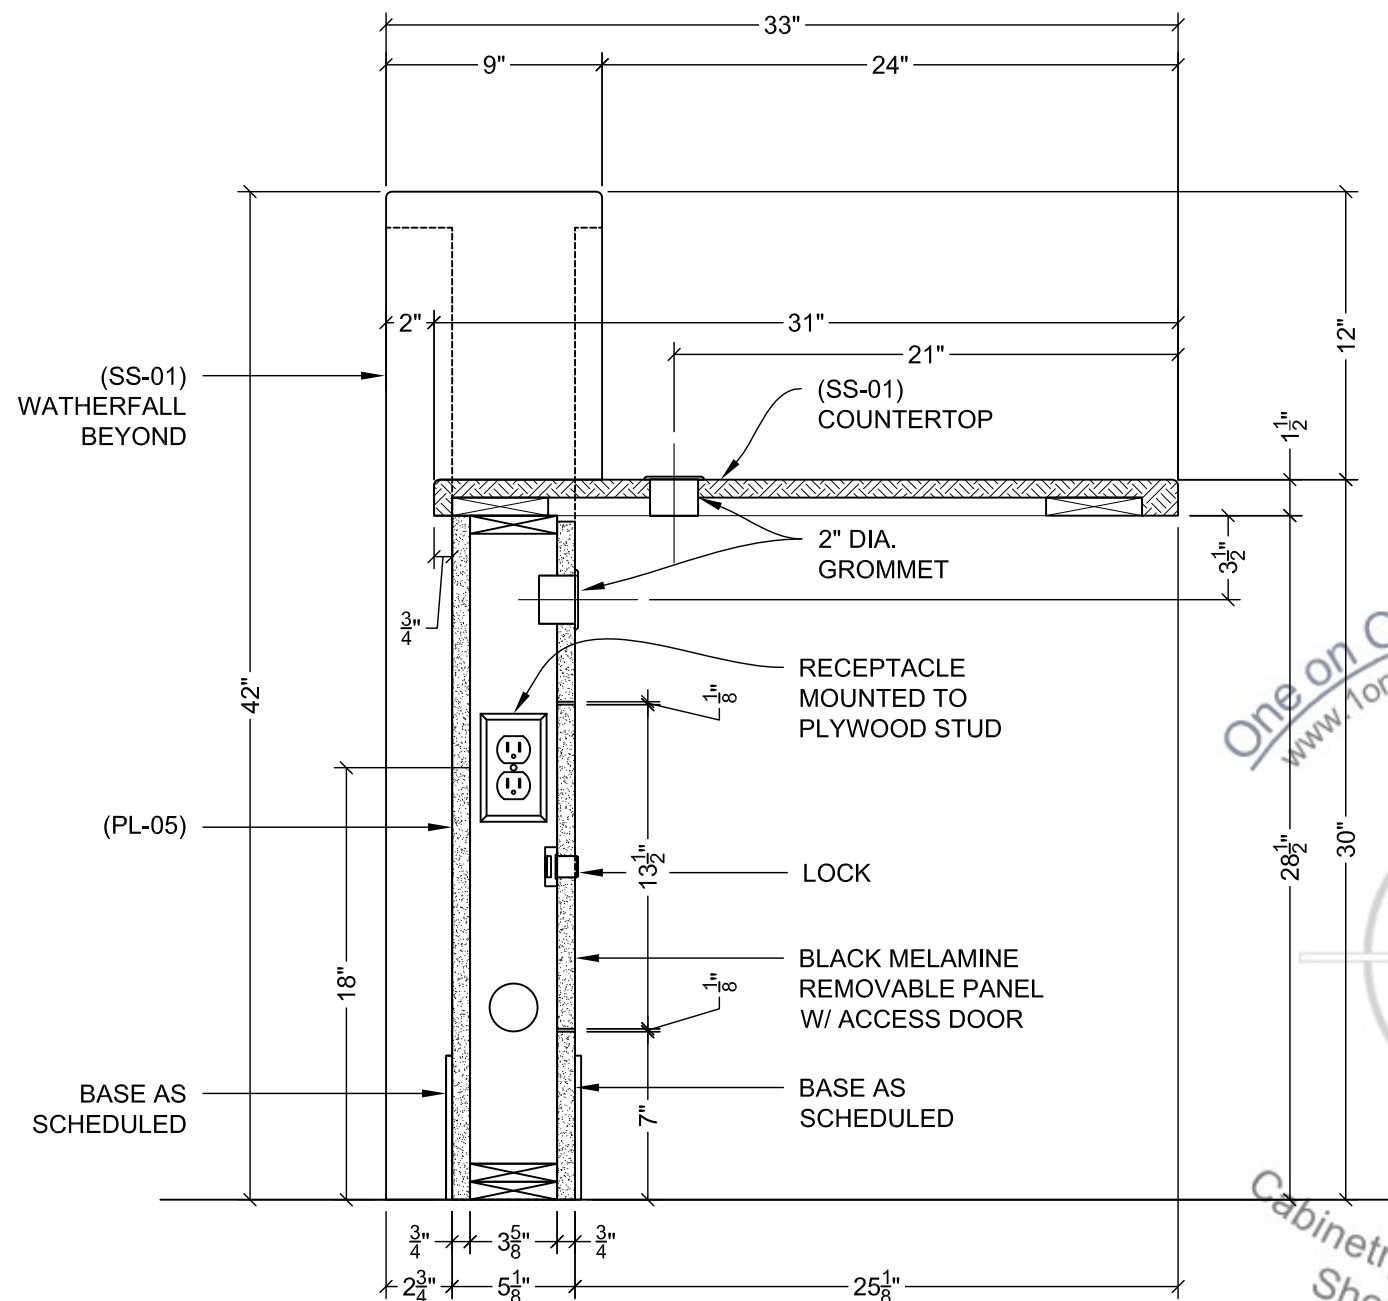

A SECT - DISCHARGE @ ACCESS DOOR
58 SCALE: 1-1/2" = 1'-0" A/R: 9/A71.12 ROOM: A121

One on One Design Solutions
www.1on1ds.com • 1-800-283-3037

Cabinetry, Millwork, & Furniture
Shop Drawing Services



One on One Design Solutions, LLC
121 W. Nash Street
Wilson, NC 27893
1-800-283-3037
www.1on1ds.com
sales@1on1ds.com

SCHEDULE SUMMARY

PL-01	WILSONART 7941K-18 TAN ECHO
PL-02	WILSONART 10776-60 KENSINGTON MAPLE
PL-03	WILSONART 4876-60 SHEER MESH
PL-04	WILSONART 7964K-12 SKYLINE WALNUT
PL-05	PIONITE AT700 GROUNDSWELL
QTZ-01	ZODIAQ COARSE PEPPER
QTZ-02	ZODIAQ ASTRAL PEARL
SS-01	CORIAN AURORA $\frac{3}{4}$ "
SS-02	CORIAN SAGEBRUSH $\frac{3}{4}$ "
SS-03	CORIAN VANILLA $\frac{3}{4}$ "
CR-1	4" FLAT STOCK CHAIR RAIL HAASE TO SUPPLY ONLY. OTHERS TO INSTALL

PROJECT NAME:
MEDICAL CENTER
DESK

PROJECT ADDRESS:
ADDRESS
ADDRESS

RELEASE: 11/20/15
DATE DRAWN: 11/20/15
DRAWN BY: GTR

SCALE: AS NOTED
PAPER SIZE: ARCH B (11" x 17")

REVISIONS:


No.	Date	By	Description

Drawing Title:
DISCHARGE DESK


Revision	Sheet Number
----------	--------------

0

59

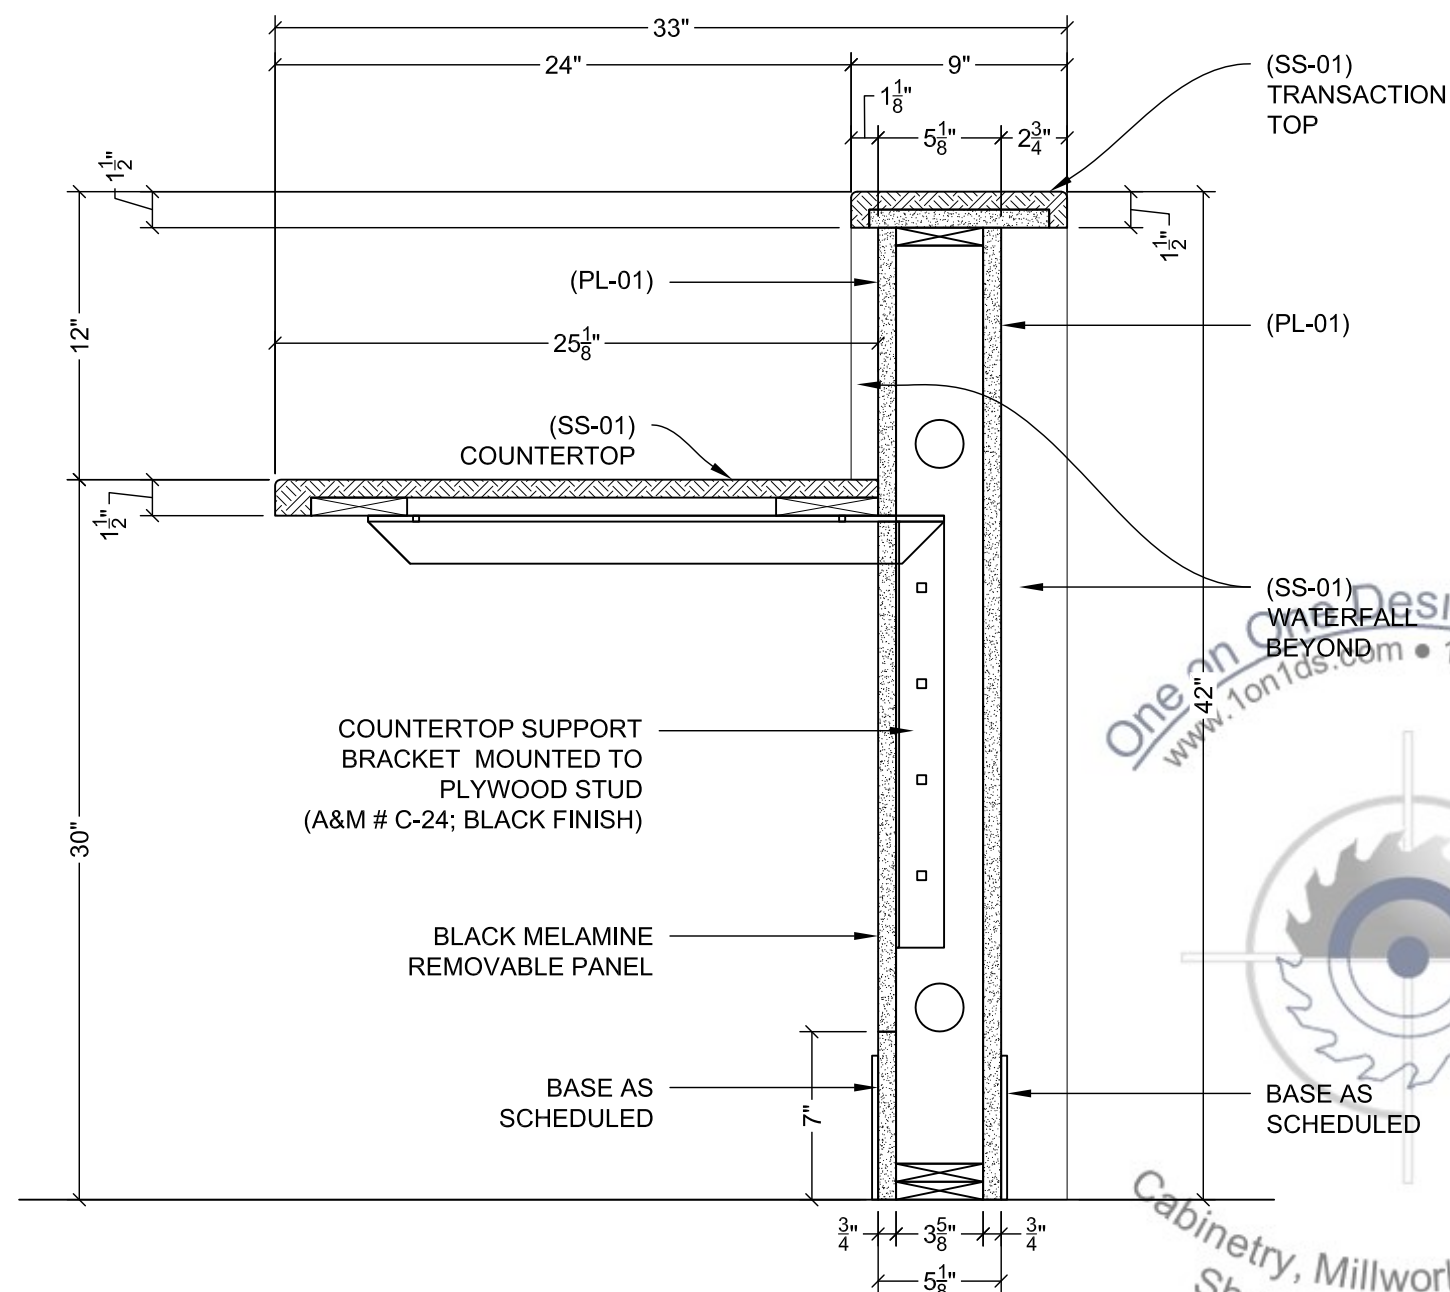

A SECT - DISCHARGE @ BRACE
59 SCALE: 1-1/2" = 1'-0" A/R: 8/A71.12 ROOM: A121

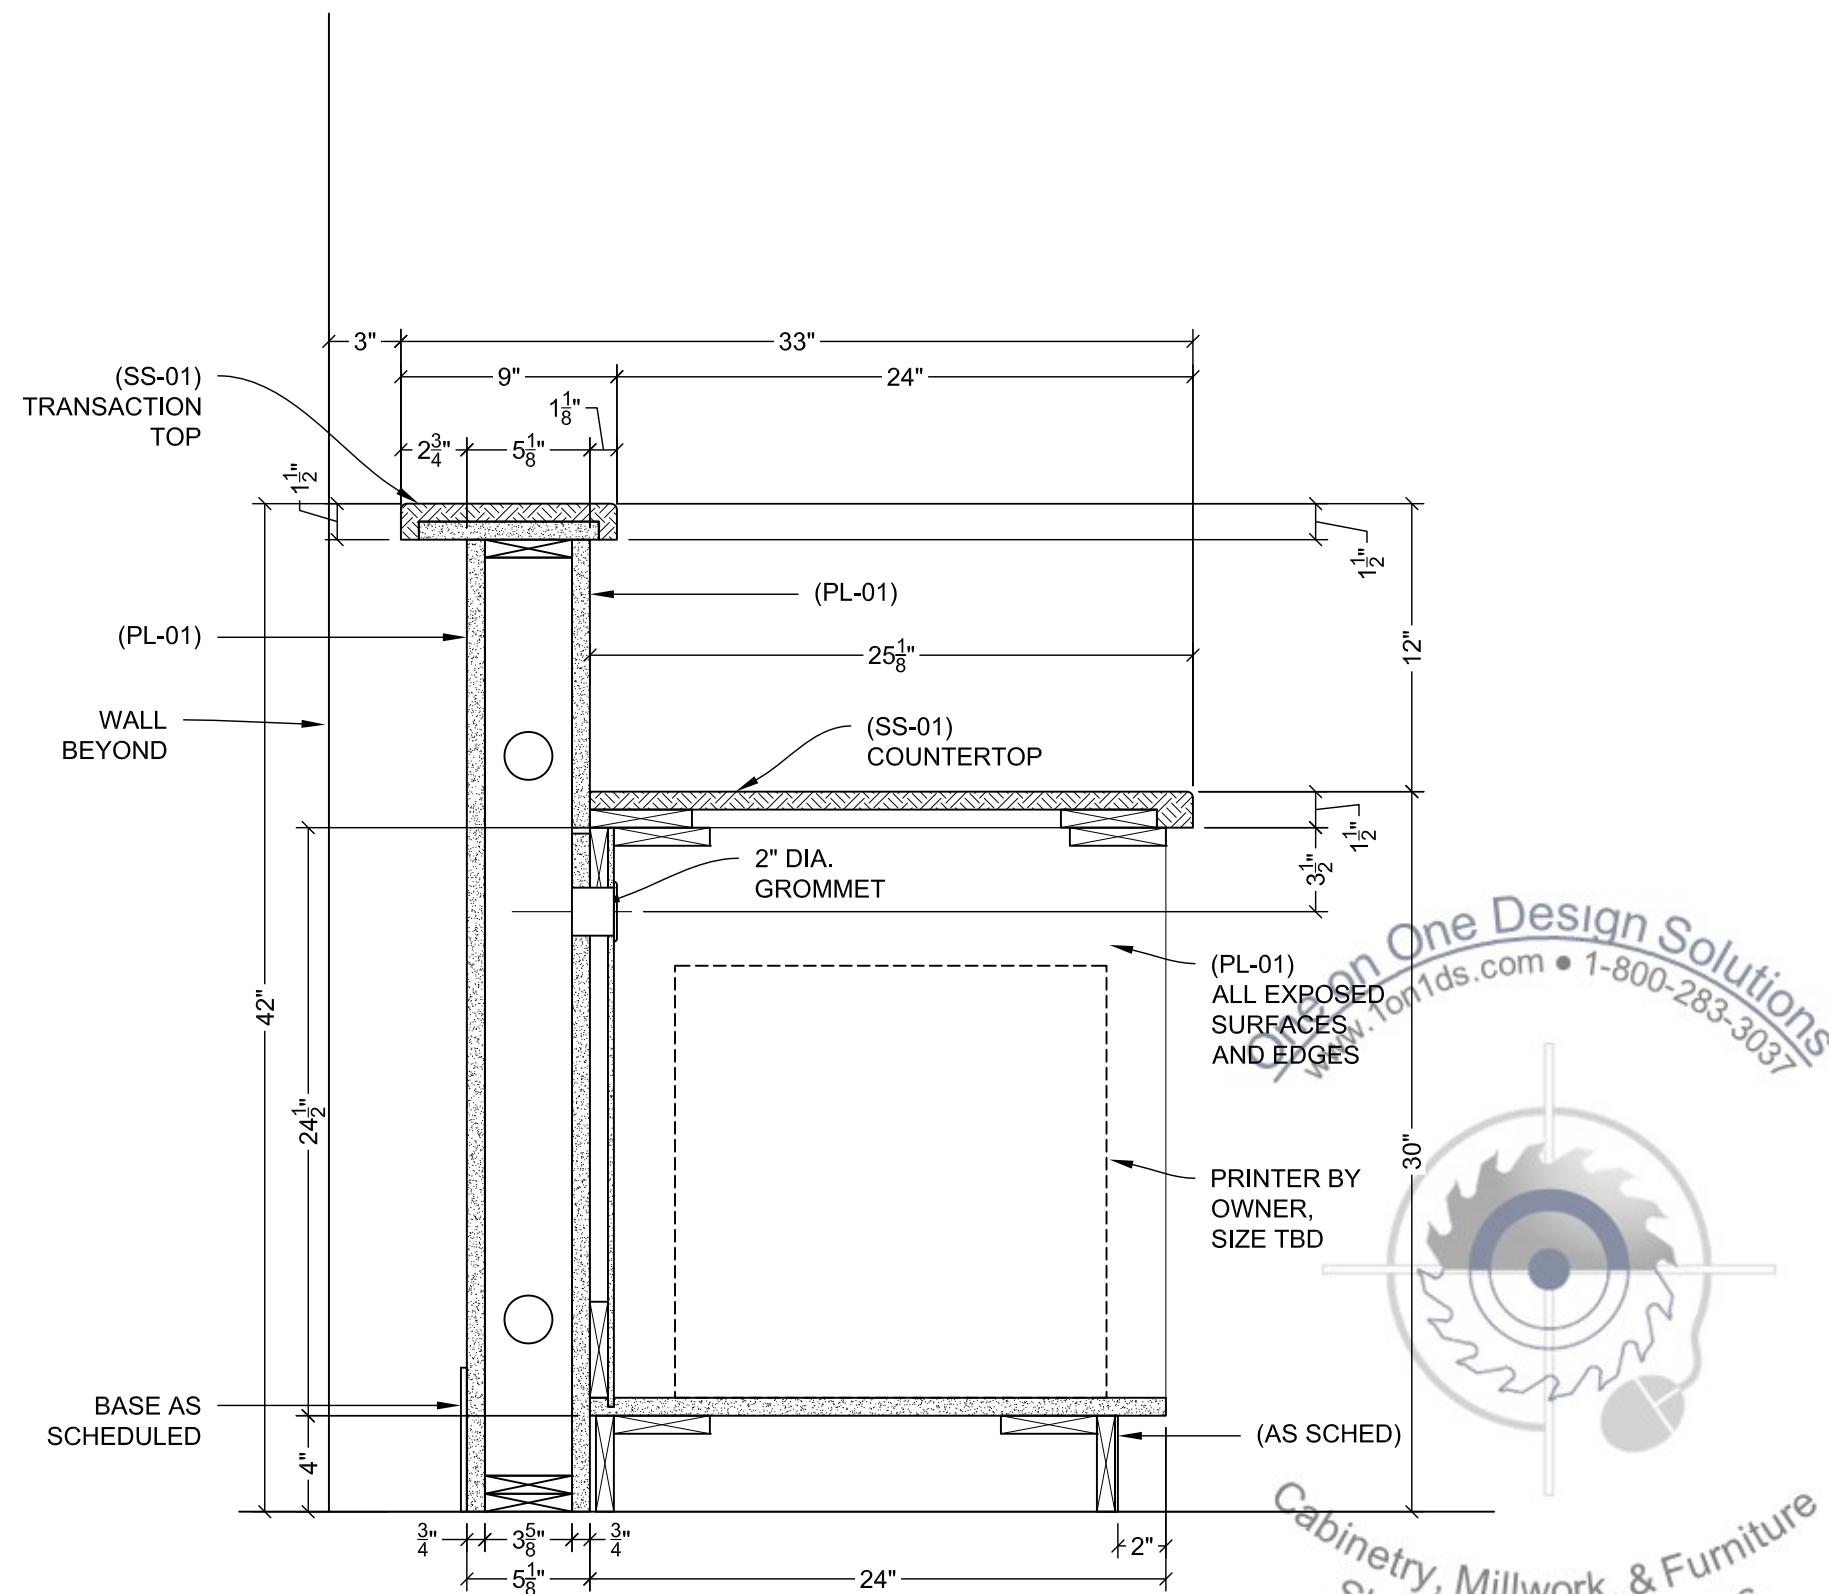

A SECT - DISCHARGE @ OPEN CABINET
60 SCALE: 1-1/2" = 1'-0" A/R: 7/A71.12 ROOM: A121



One on One Design Solutions, LLC
121 W. Nash Street
Wilson, NC 27893
1-800-283-3037
www.1on1ds.com
sales@1on1ds.com

SCHEDULE SUMMARY

PL-01	WILSONART 7941K-18 TAN ECHO
PL-02	WILSONART 10776-60 KENSINGTON MAPLE
PL-03	WILSONART 4876-60 SHEER MESH
PL-04	WILSONART 7964K-12 SKYLINE WALNUT
PL-05	PIONITE AT700 GROUNDSWELL
QTZ-01	ZODIAQ COARSE PEPPER
QTZ-02	ZODIAQ ASTRAL PEARL
SS-01	CORIAN AURORA 3/4"
SS-02	CORIAN SAGEBRUSH 3/4"
SS-03	CORIAN VANILLA 3/4"
CR-1	4" FLAT STOCK CHAIR RAIL HAASE TO SUPPLY ONLY. OTHERS TO INSTALL

PROJECT NAME:
MEDICAL CENTER
DESK

PROJECT ADDRESS:
ADDRESS
ADDRESS

RELEASE: 11/20/15
DATE DRAWN: 11/20/15
DRAWN BY: GTR

SCALE: AS NOTED
PAPER SIZE: ARCH B (11" x 17")

REVISIONS:


No.	Date	By	Description

Drawing Title:
DISCHARGE DESK

Revision	Sheet Number
----------	--------------

0

60

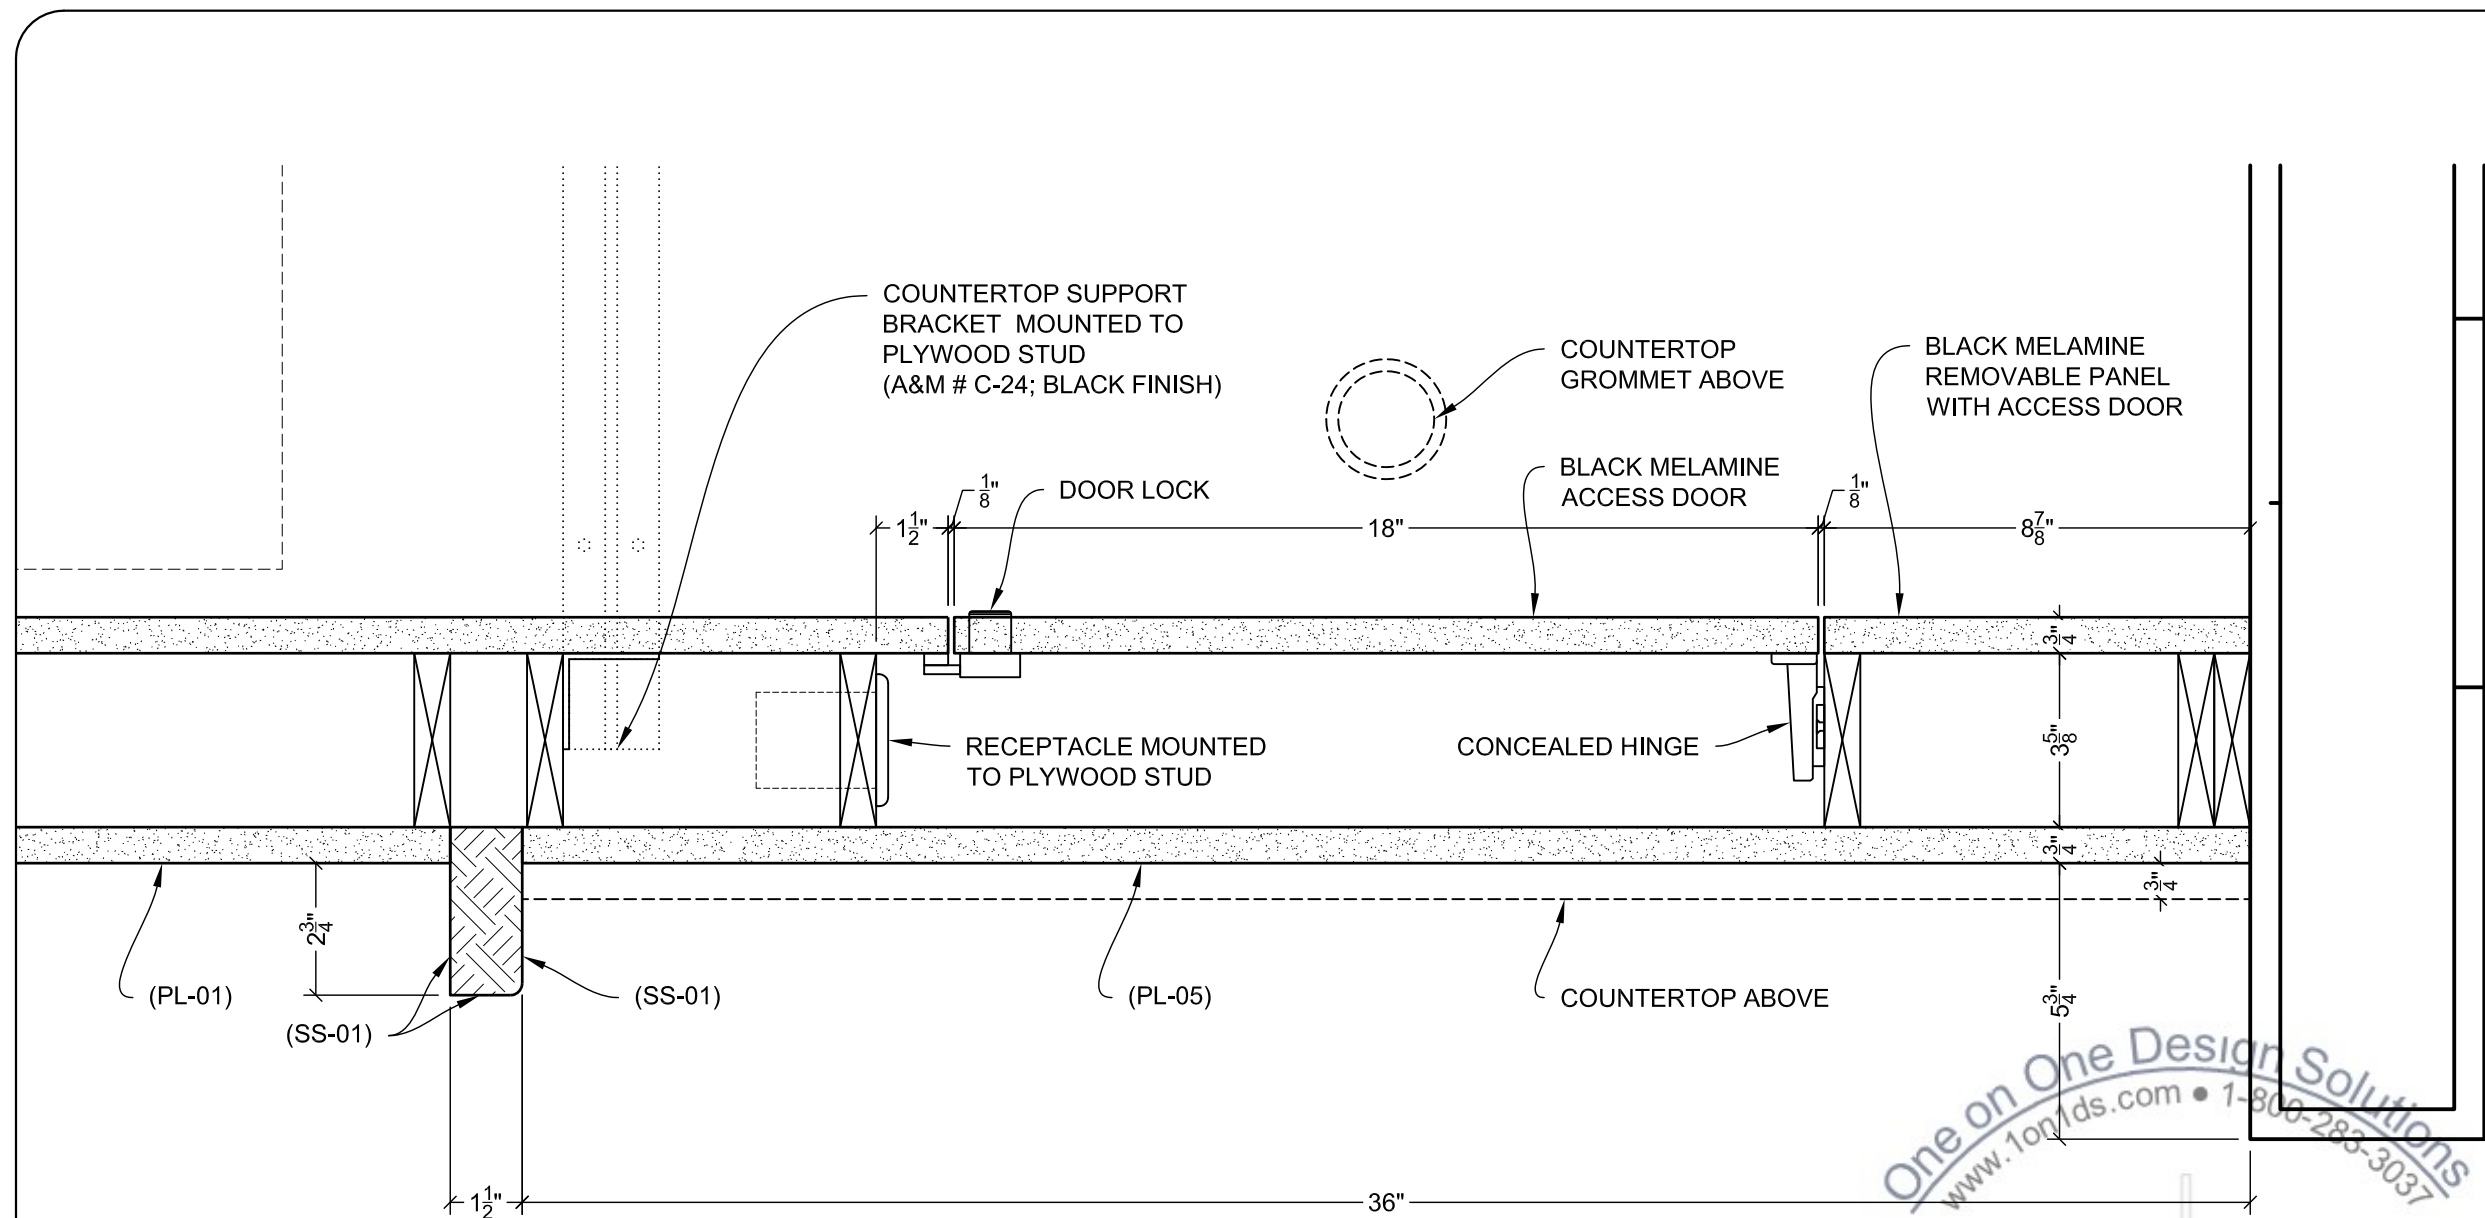

A DETL - DESK ACCESS DOOR
61 SCALE: 3" = 1'-0" A/R: 3/A71.12



One on One Design Solutions, LLC
121 W. Nash Street
Wilson, NC 27893
1-800-283-3037
www.1on1ds.com
sales@1on1ds.com

SCHEDULE SUMMARY	
PL-01	WILSONART 7941K-18 TAN ECHO
PL-02	WILSONART 10776-60 KENSINGTON MAPLE
PL-03	WILSONART 4876-60 SHEER MESH
PL-04	WILSONART 7964K-12 SKYLINE WALNUT
PL-05	PIONITE AT700 GROUNDSWELL
QTZ-01	ZODIAQ COARSE PEPPER
QTZ-02	ZODIAQ ASTRAL PEARL
SS-01	CORIAN AURORA 3/4"
SS-02	CORIAN SAGEBRUSH 3/4"
SS-03	CORIAN VANILLA 3/4"
CR-1	4" FLAT STOCK CHAIR RAIL HAASE TO SUPPLY ONLY. OTHERS TO INSTALL

PROJECT NAME:
MEDICAL CENTER
DESK

PROJECT ADDRESS:
ADDRESS
ADDRESS

RELEASE: 11/20/15
DATE DRAWN: 11/20/15
DRAWN BY: GTR

SCALE: AS NOTED
PAPER SIZE: ARCH B (11" x 17")

REVISIONS:			
No.	Date	By	Description

Drawing Title:
DISCHARGE DESK

Revision	Sheet Number
0	61