

























One on One Design Solutions, LLC  
 121 W. Nash Street  
 Wilson, NC 27893  
 1-800-283-3037  
 www.1on1ds.com  
 sales@1on1ds.com

GENERAL NOTES:  
 ALL MATERIAL IS PAINT  
 GRADE

STONE, TILE, CROWN AND  
 FRAMING IS BY OTHERS

DIMENSIONS TO BE FIELD  
 VERIFIED PRIOR TO  
 MANUFACTURING

PROJECT NAME:  
 GEFF RESIDENCE  
 FIREPLACE MANTLE

PROJECT ADDRESS:

RELEASE: 052016.1  
 DATE DRAWN: 05/20/16  
 DRAWN BY: GTR


SCALE: AS NOTED  
 PAPER SIZE: ARCH B (11" x 17")

| REVISIONS: |      |    |             |
|------------|------|----|-------------|
| No.        | Date | By | Description |
|            |      |    |             |
|            |      |    |             |
|            |      |    |             |

Drawing Title:  
**DETAILS**

| Revision | Sheet Number |
|----------|--------------|
|----------|--------------|


|   |     |
|---|-----|
| 0 | D.4 |
|---|-----|

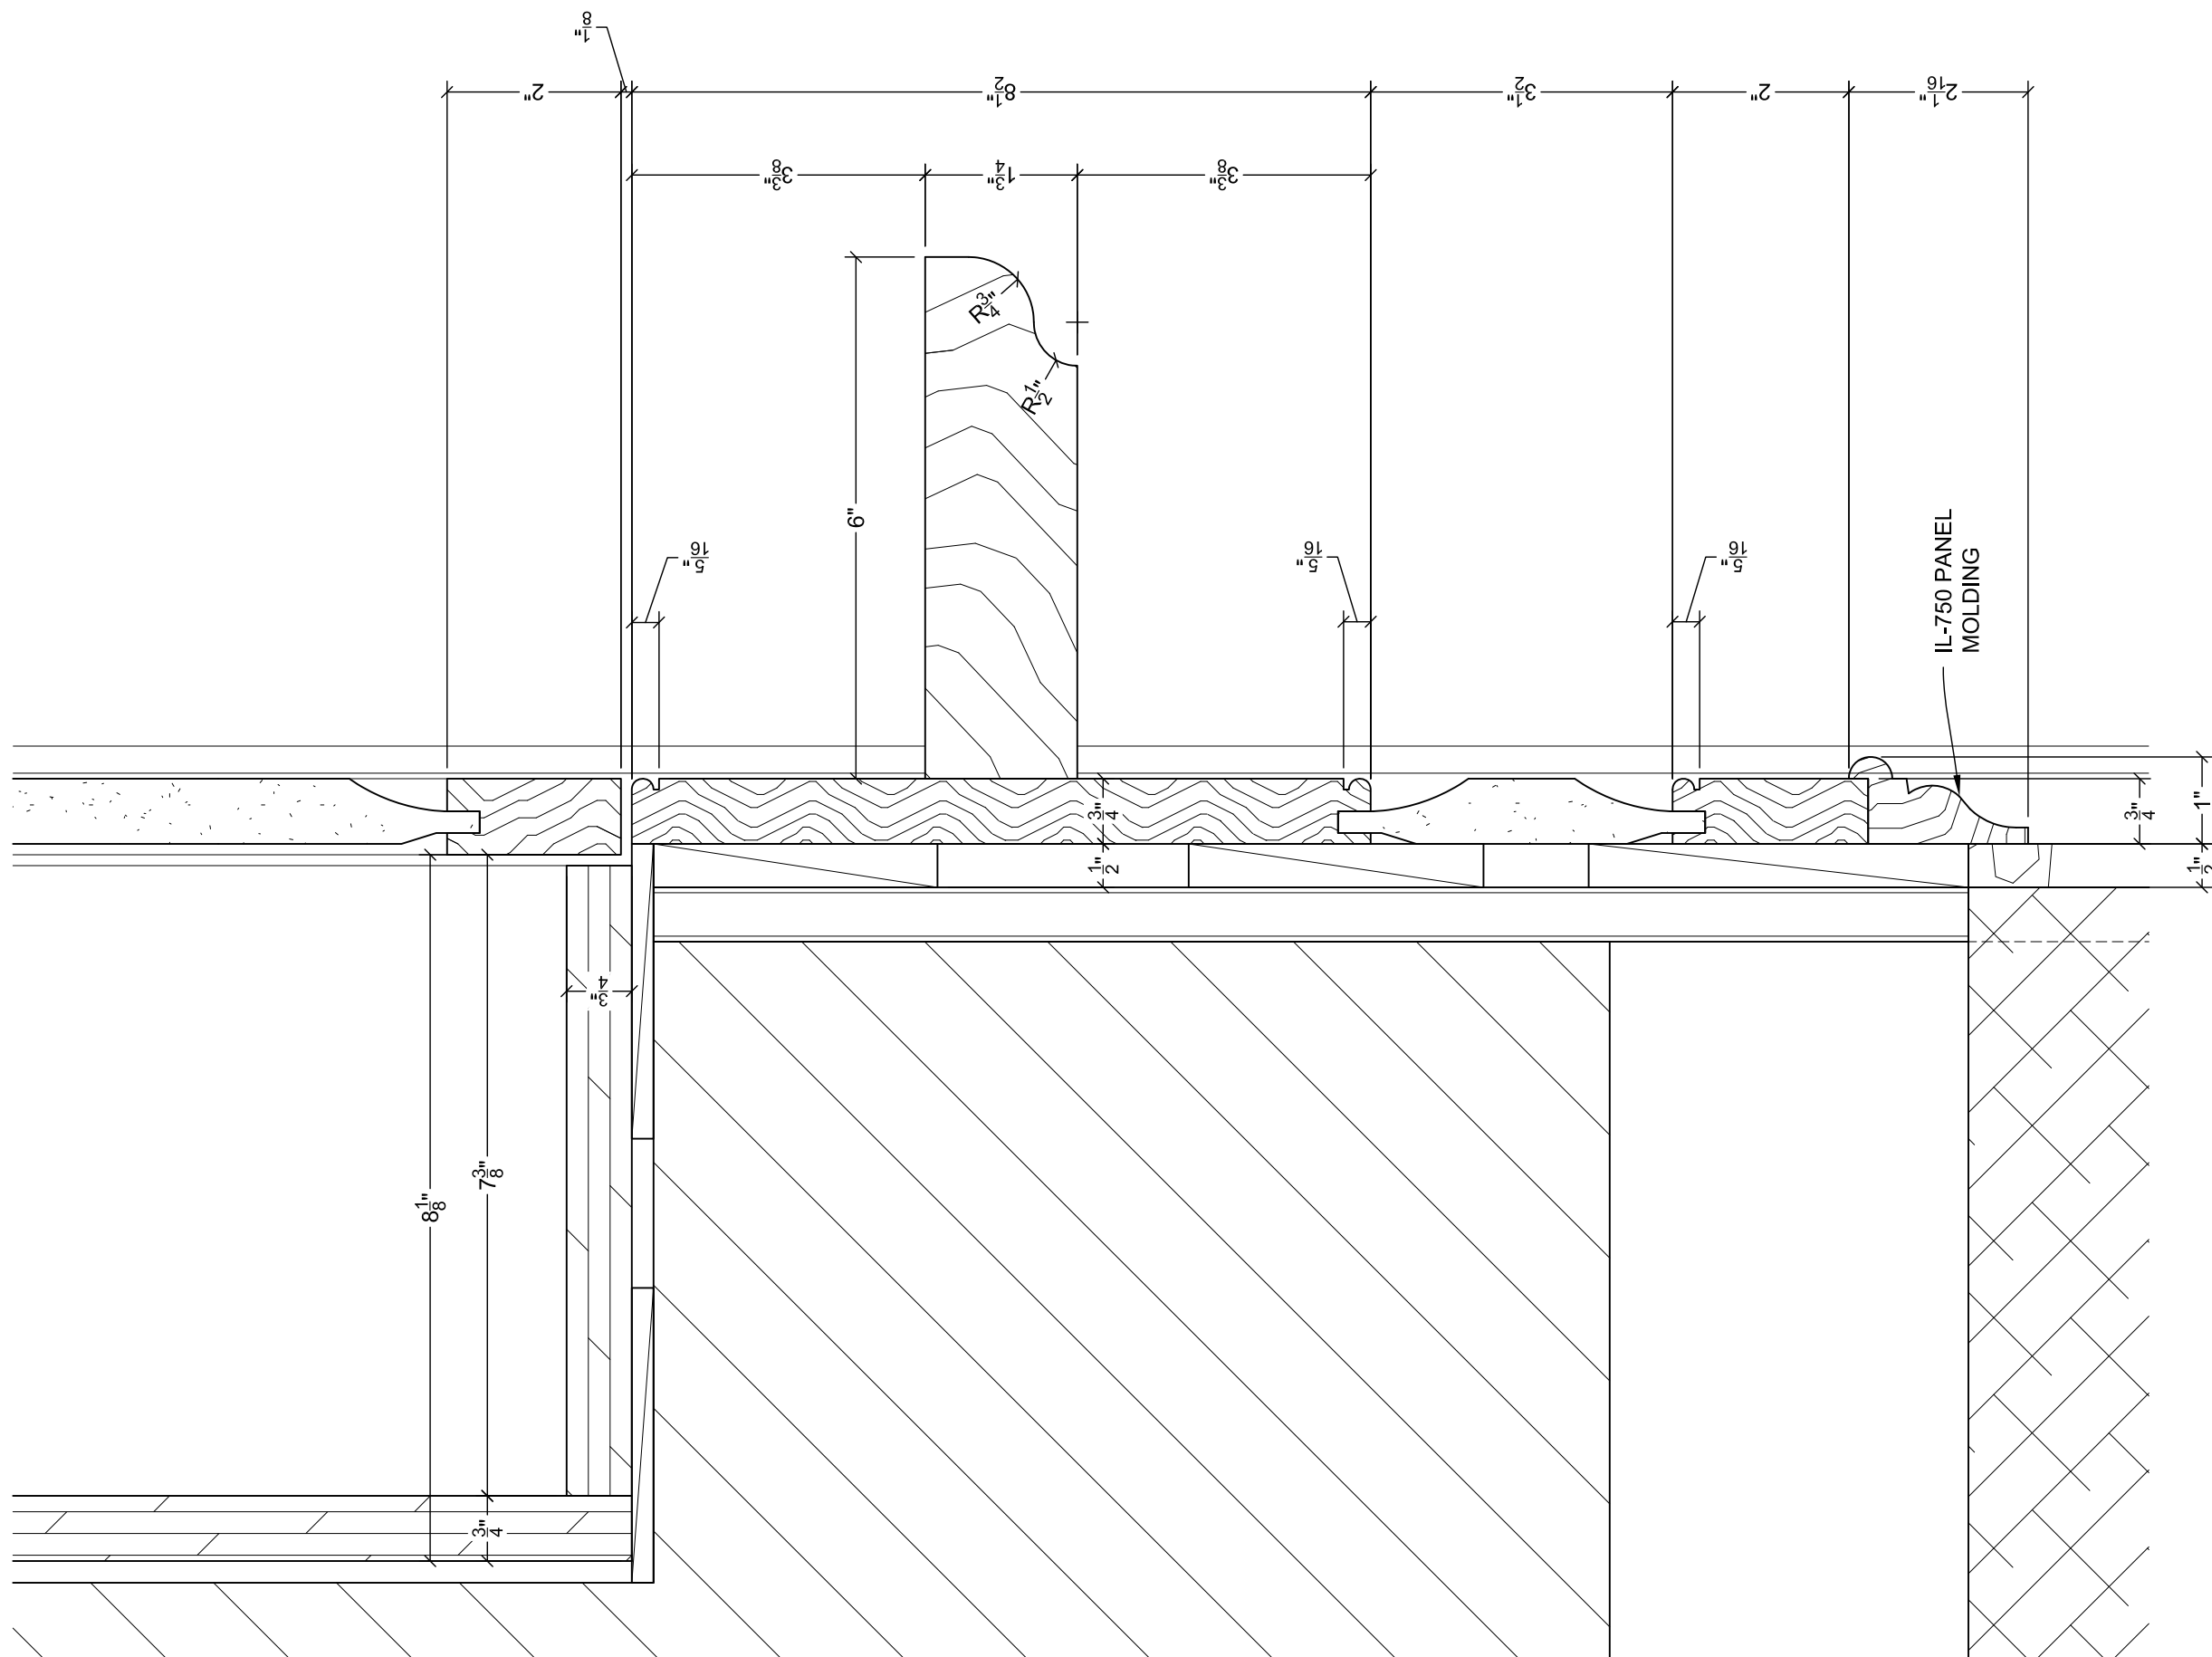

A DETL - @ MANTLE  
 D.4 SCALE: 6" = 1'-0" A/R:



One on One Design Solutions, LLC  
 121 W. Nash Street  
 Wilson, NC 27893  
 1-800-283-3037  
 www.1on1ds.com  
 sales@1on1ds.com

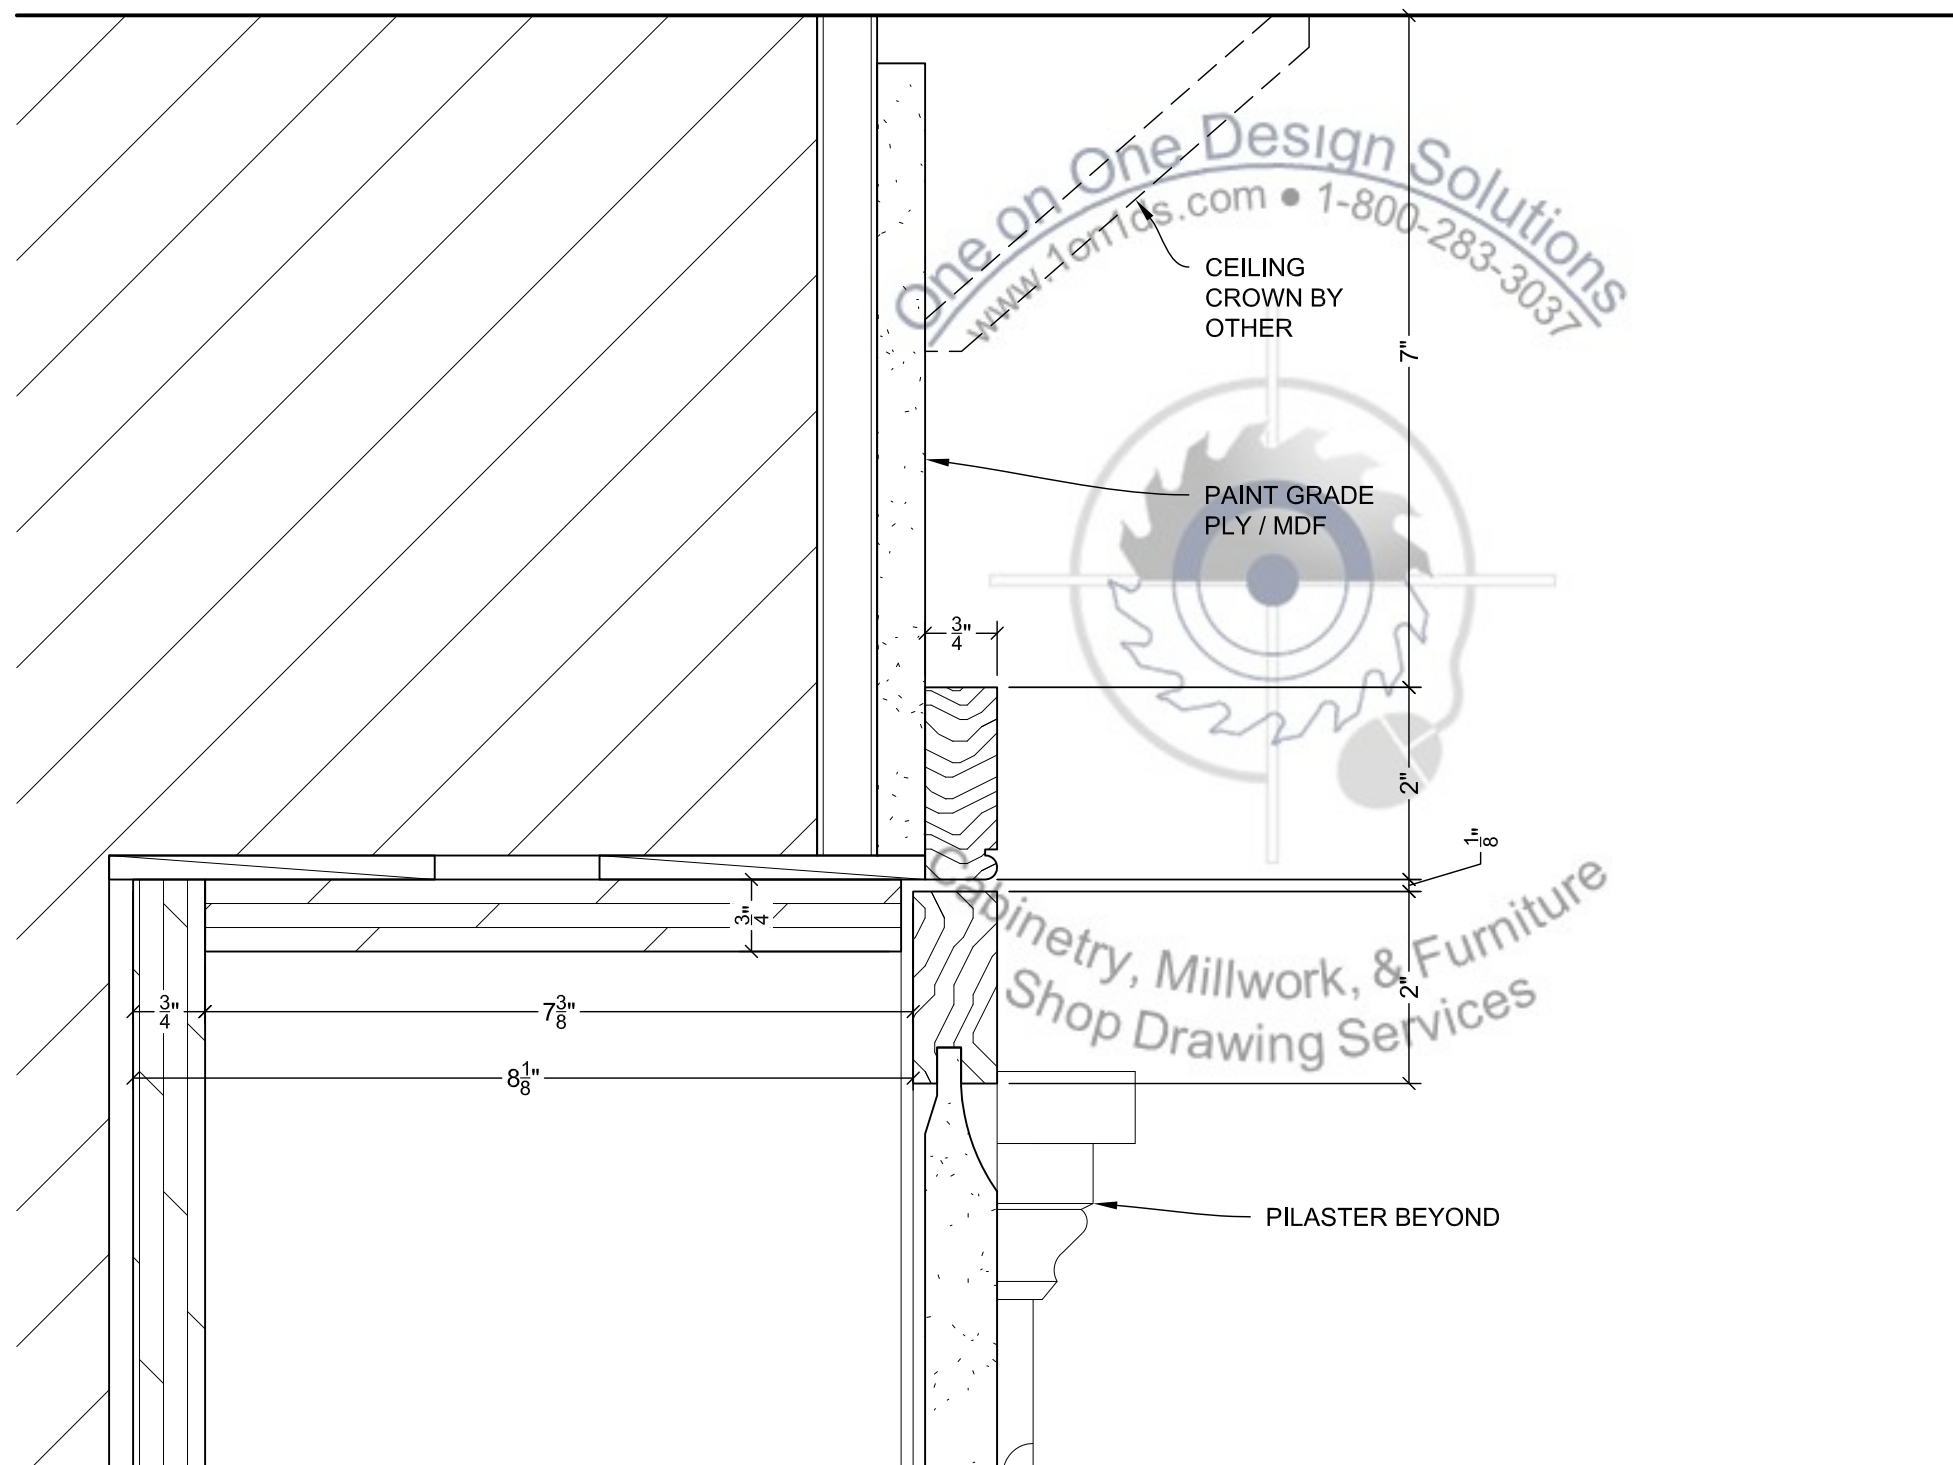

GENERAL NOTES:  
 ALL MATERIAL IS PAINT  
 GRADE

STONE, TILE, CROWN AND  
 FRAMING IS BY OTHERS

DIMENSIONS TO BE FIELD  
 VERIFIED PRIOR TO  
 MANUFACTURING

PROJECT NAME:  
 GEFF RESIDENCE  
 FIREPLACE MANTEL

PROJECT ADDRESS:

RELEASE: 052016.1  
 DATE DRAWN: 05/20/16  
 DRAWN BY: GTR

SCALE: AS NOTED  
 PAPER SIZE: ARCH B (11" x 17")

| REVISIONS: |      |    |             |
|------------|------|----|-------------|
| No.        | Date | By | Description |
|            |      |    |             |
|            |      |    |             |
|            |      |    |             |

Drawing Title:  
**DETAILS**

| Revision | Sheet Number |
|----------|--------------|
| 0        | D.5          |

**A** DETL - @ CROWN  
 D.5 SCALE: 6" = 1'-0" A/R: /