

GEFF RESIDENCE

FIREPLACE MANTEL



One on One Design Solutions, LLC
121 W. Nash Street, Wilson, NC 27893
Phone: 1-800-283-3037
E-Mail: sales@1on1ds.com
Website: www.1on1ds.com

APPROVAL SIGNATURE		RELEASE: 052016.1	
<input type="checkbox"/> APPROVED <input type="checkbox"/> APPROVED AS NOTED <input type="checkbox"/> REVISE AND RESUBMIT SIGNATURE: _____ DATE: _____		PROJECT NUMBER: PROJNUM DATE DRAWN: 05/20/16 DRAWN BY: GTR PAPER SIZE: ARCH B (11" x 17")	
		Drawing Title: COVER SHEET	
		Revision	Sheet Number
		0	CVR



One on One Design Solutions, LLC
121 W. Nash Street
Wilson, NC 27893
1-800-283-3037
www.1on1ds.com
sales@1on1ds.com

GENERAL NOTES:
ALL MATERIAL IS PAINT
GRADE

STONE, TILE, CROWN AND
FRAMING IS BY OTHERS

DIMENSIONS TO BE FIELD
VERIFIED PRIOR TO
MANUFACTURING

PROJECT NAME:
GEFF RESIDENCE
FIREPLACE MANTEL

PROJECT ADDRESS:

RELEASE: 052016.1
DATE DRAWN: 05/20/16
DRAWN BY: GTR


SCALE: AS NOTED
PAPER SIZE: ARCH B (11" x 17")

REVISIONS:

No.	Date	By	Description

Drawing Title:
ELEVATION

Revision	Sheet Number
0	1

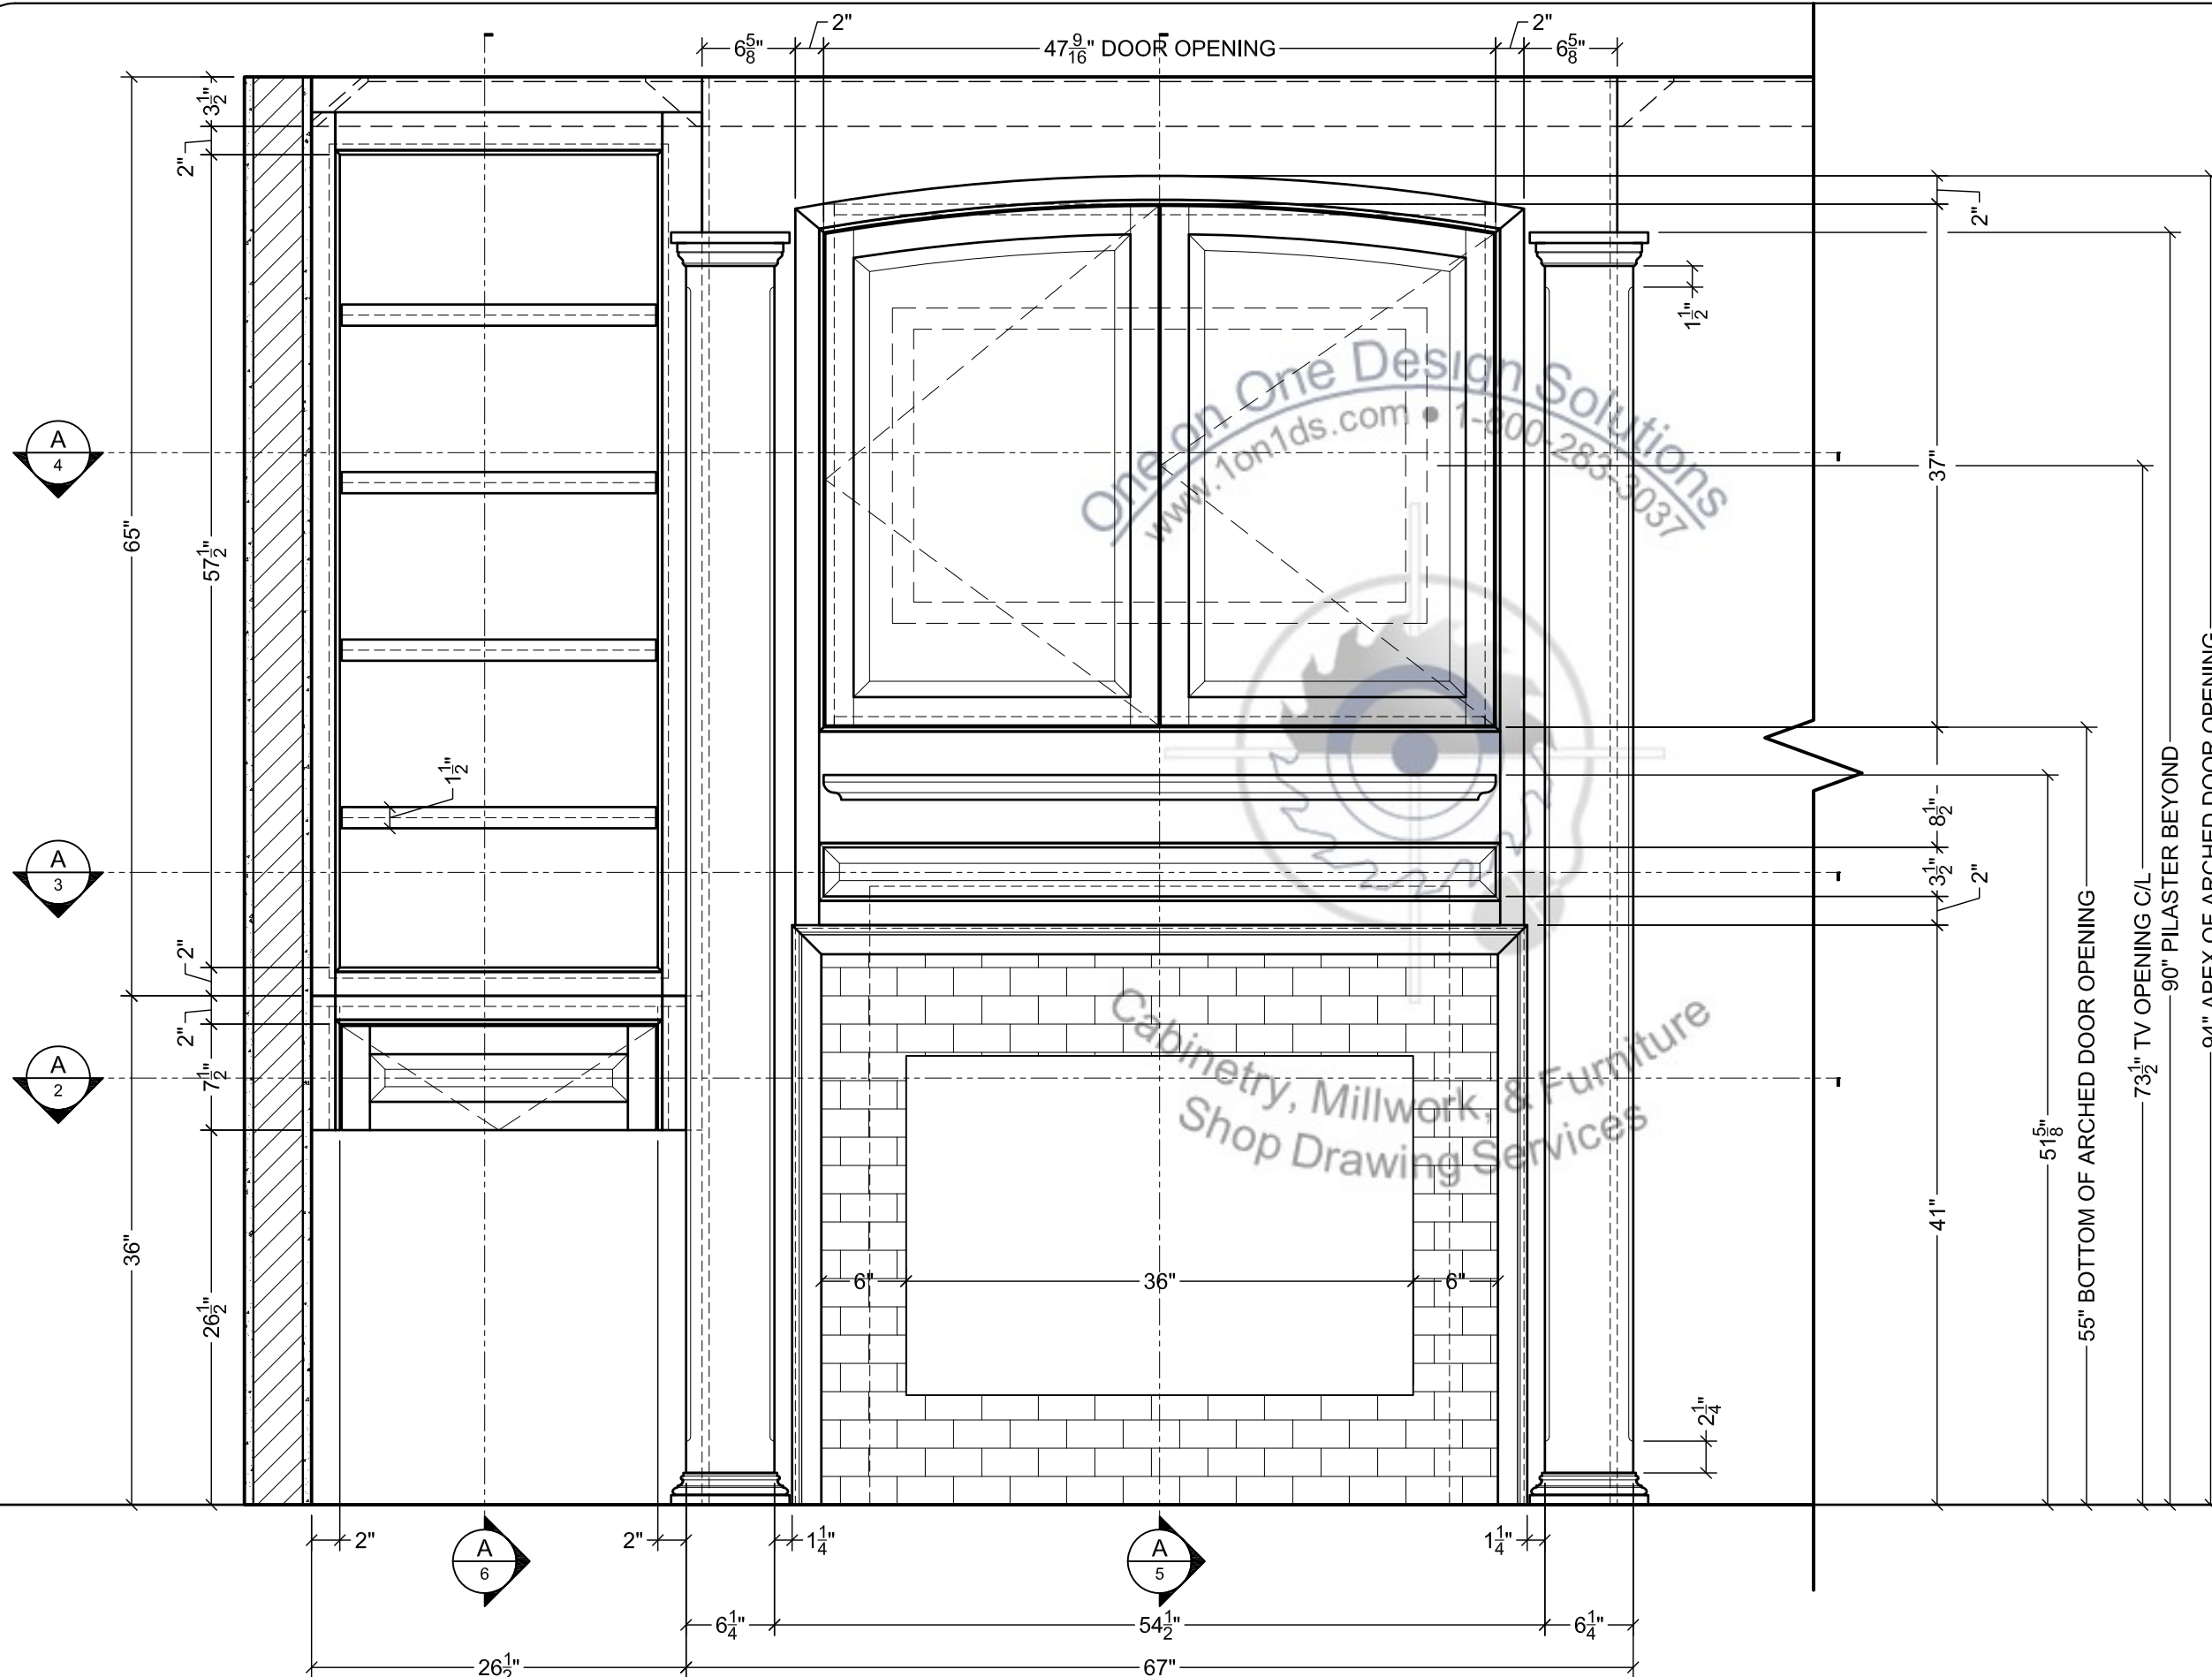



One on One Design Solutions, LLC
121 W. Nash Street
Wilson, NC 27893
1-800-283-3037
www.1on1ds.com
sales@1on1ds.com

GENERAL NOTES:
ALL MATERIAL IS PAINT
GRADE

STONE, TILE, CROWN AND
FRAMING IS BY OTHERS

DIMENSIONS TO BE FIELD
VERIFIED PRIOR TO
MANUFACTURING

PROJECT NAME:
GEFF RESIDENCE
FIREPLACE MANTEL

PROJECT ADDRESS:

RELEASE: 052016.1
DATE DRAWN: 05/20/16
DRAWN BY: GTR

SCALE: AS NOTED
PAPER SIZE: ARCH B (11" x 17")

REVISIONS:


No.	Date	By	Description

Drawing Title:
PLAN SECTION

Revision	Sheet Number
----------	--------------

0

2

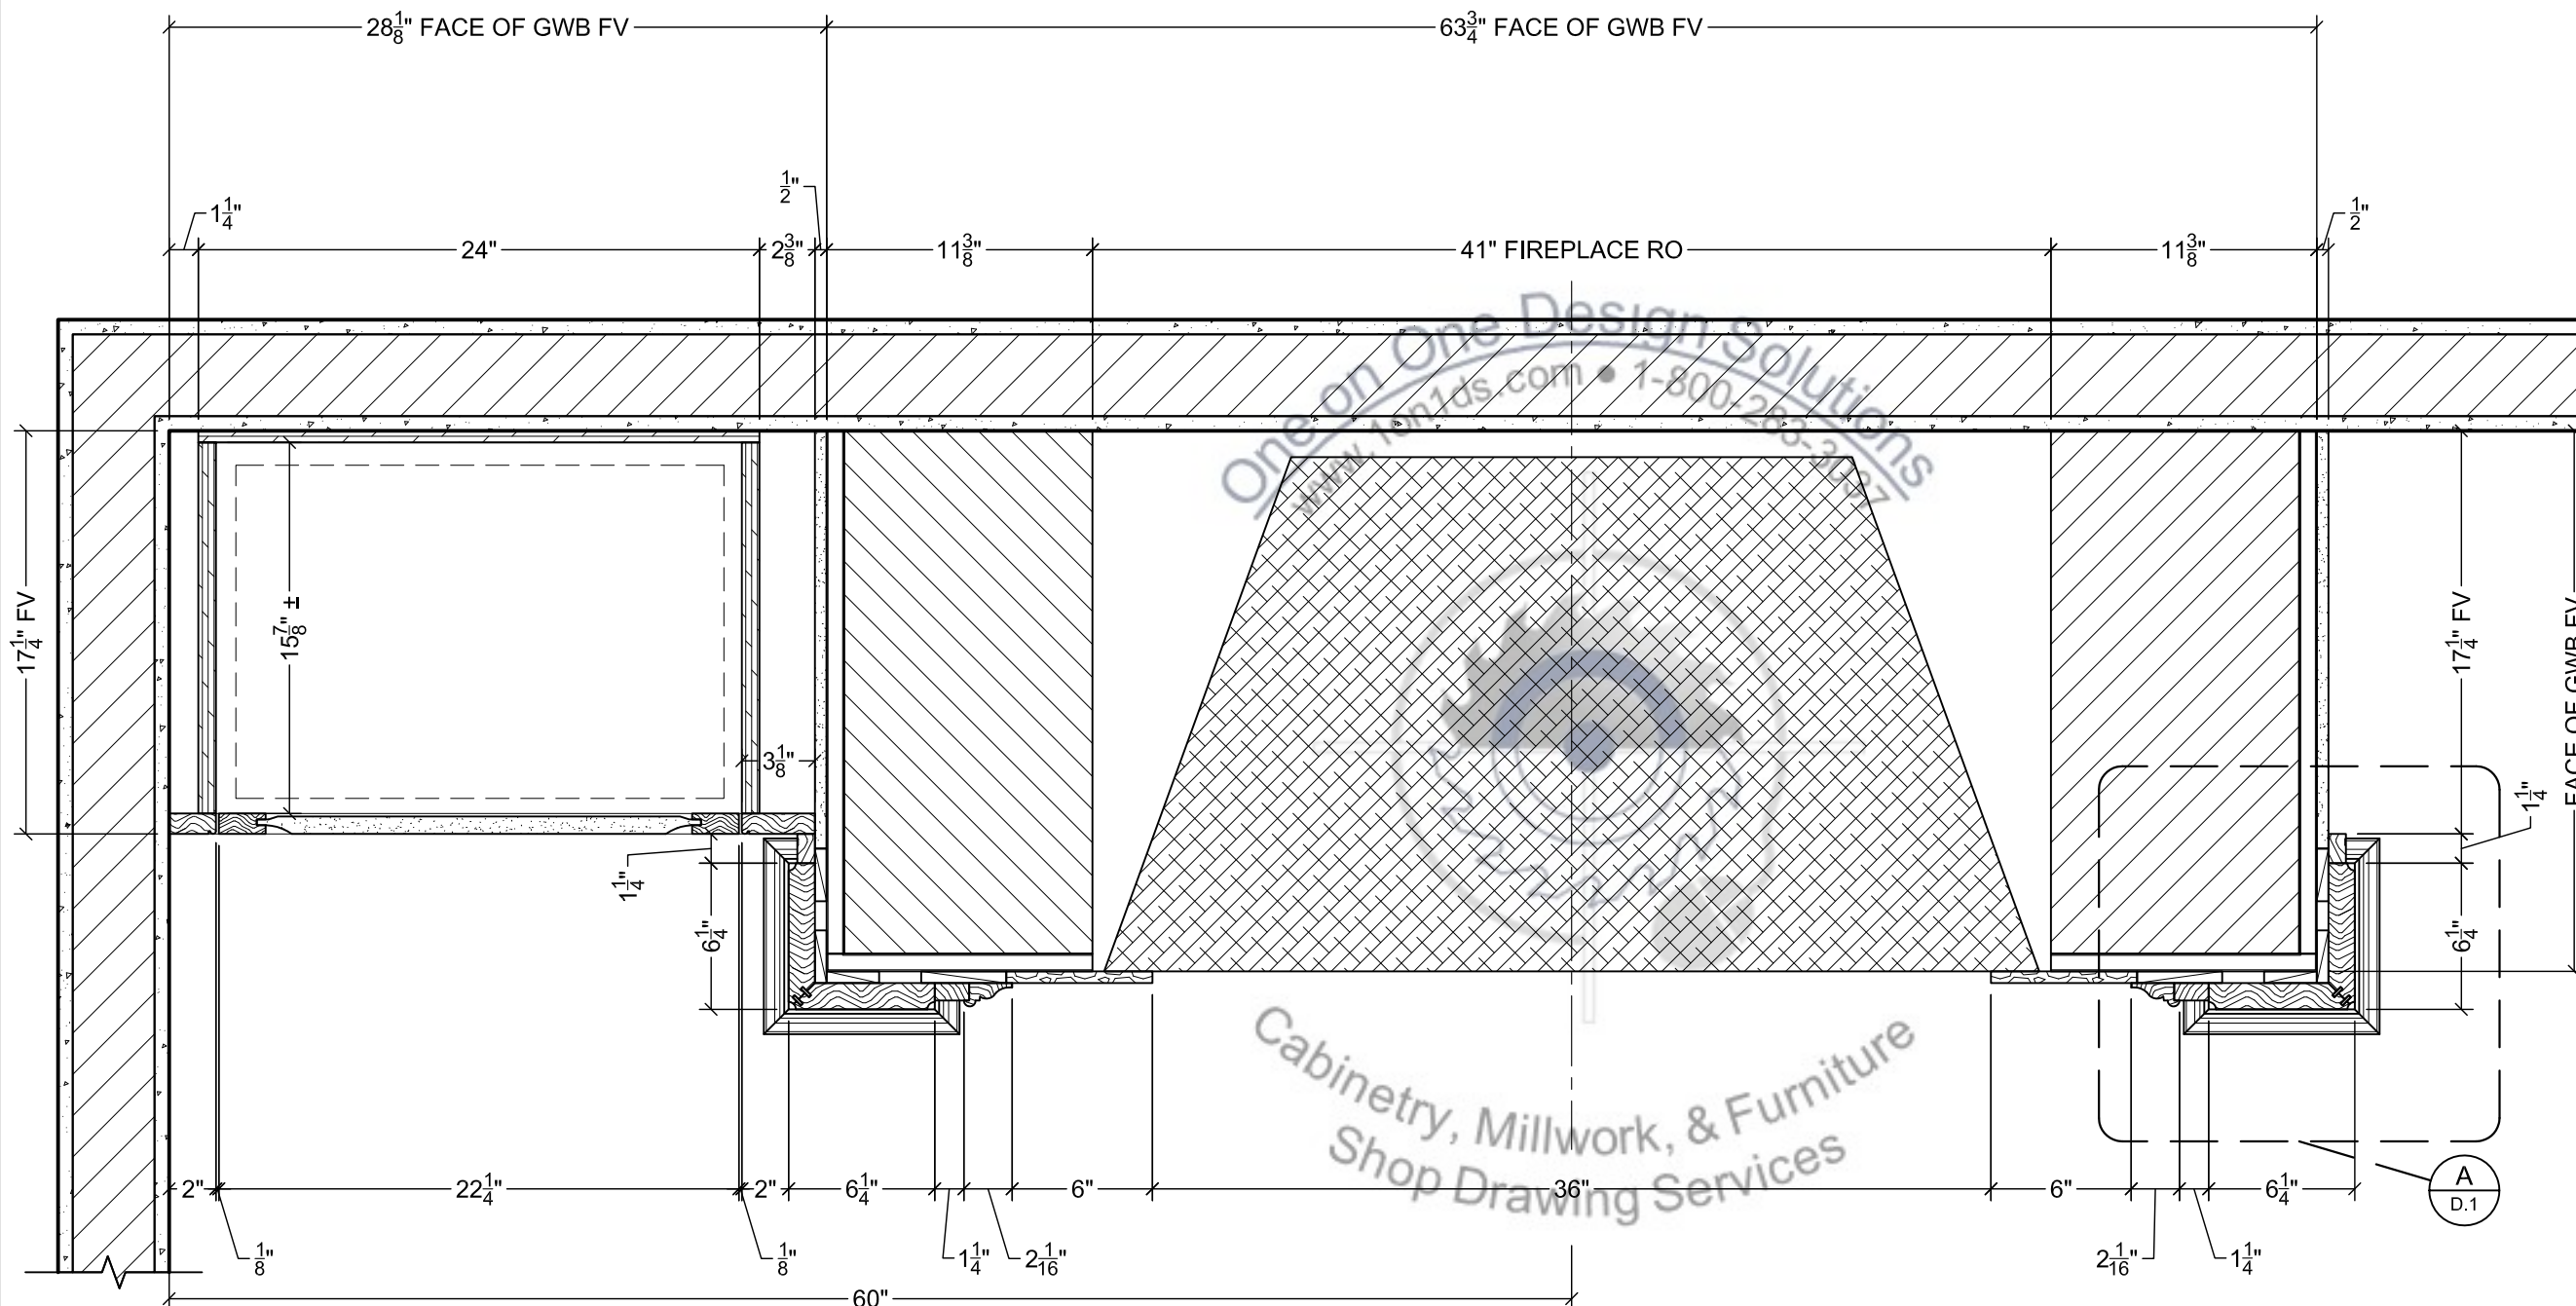

SECT - PLAN @ FIRE PLACE

SCALE: 1-1/2" = 1'-0" A/R SK-5/



DIMENSIONS TO BE FIELD
VERIFIED PRIOR TO
MANUFACTURING

PROJECT ADDRESS:


RELEASE: 052016.1
DATE DRAWN: 05/20/16
DRAWN BY: GTR


SCALE: AS NOTED
PAPER SIZE: ARCH B (11" x 17")

REVISIONS:			
No.	Date	By	Description

Drawing Title:
PLAN SECTION

Revision	Sheet Number
0	3

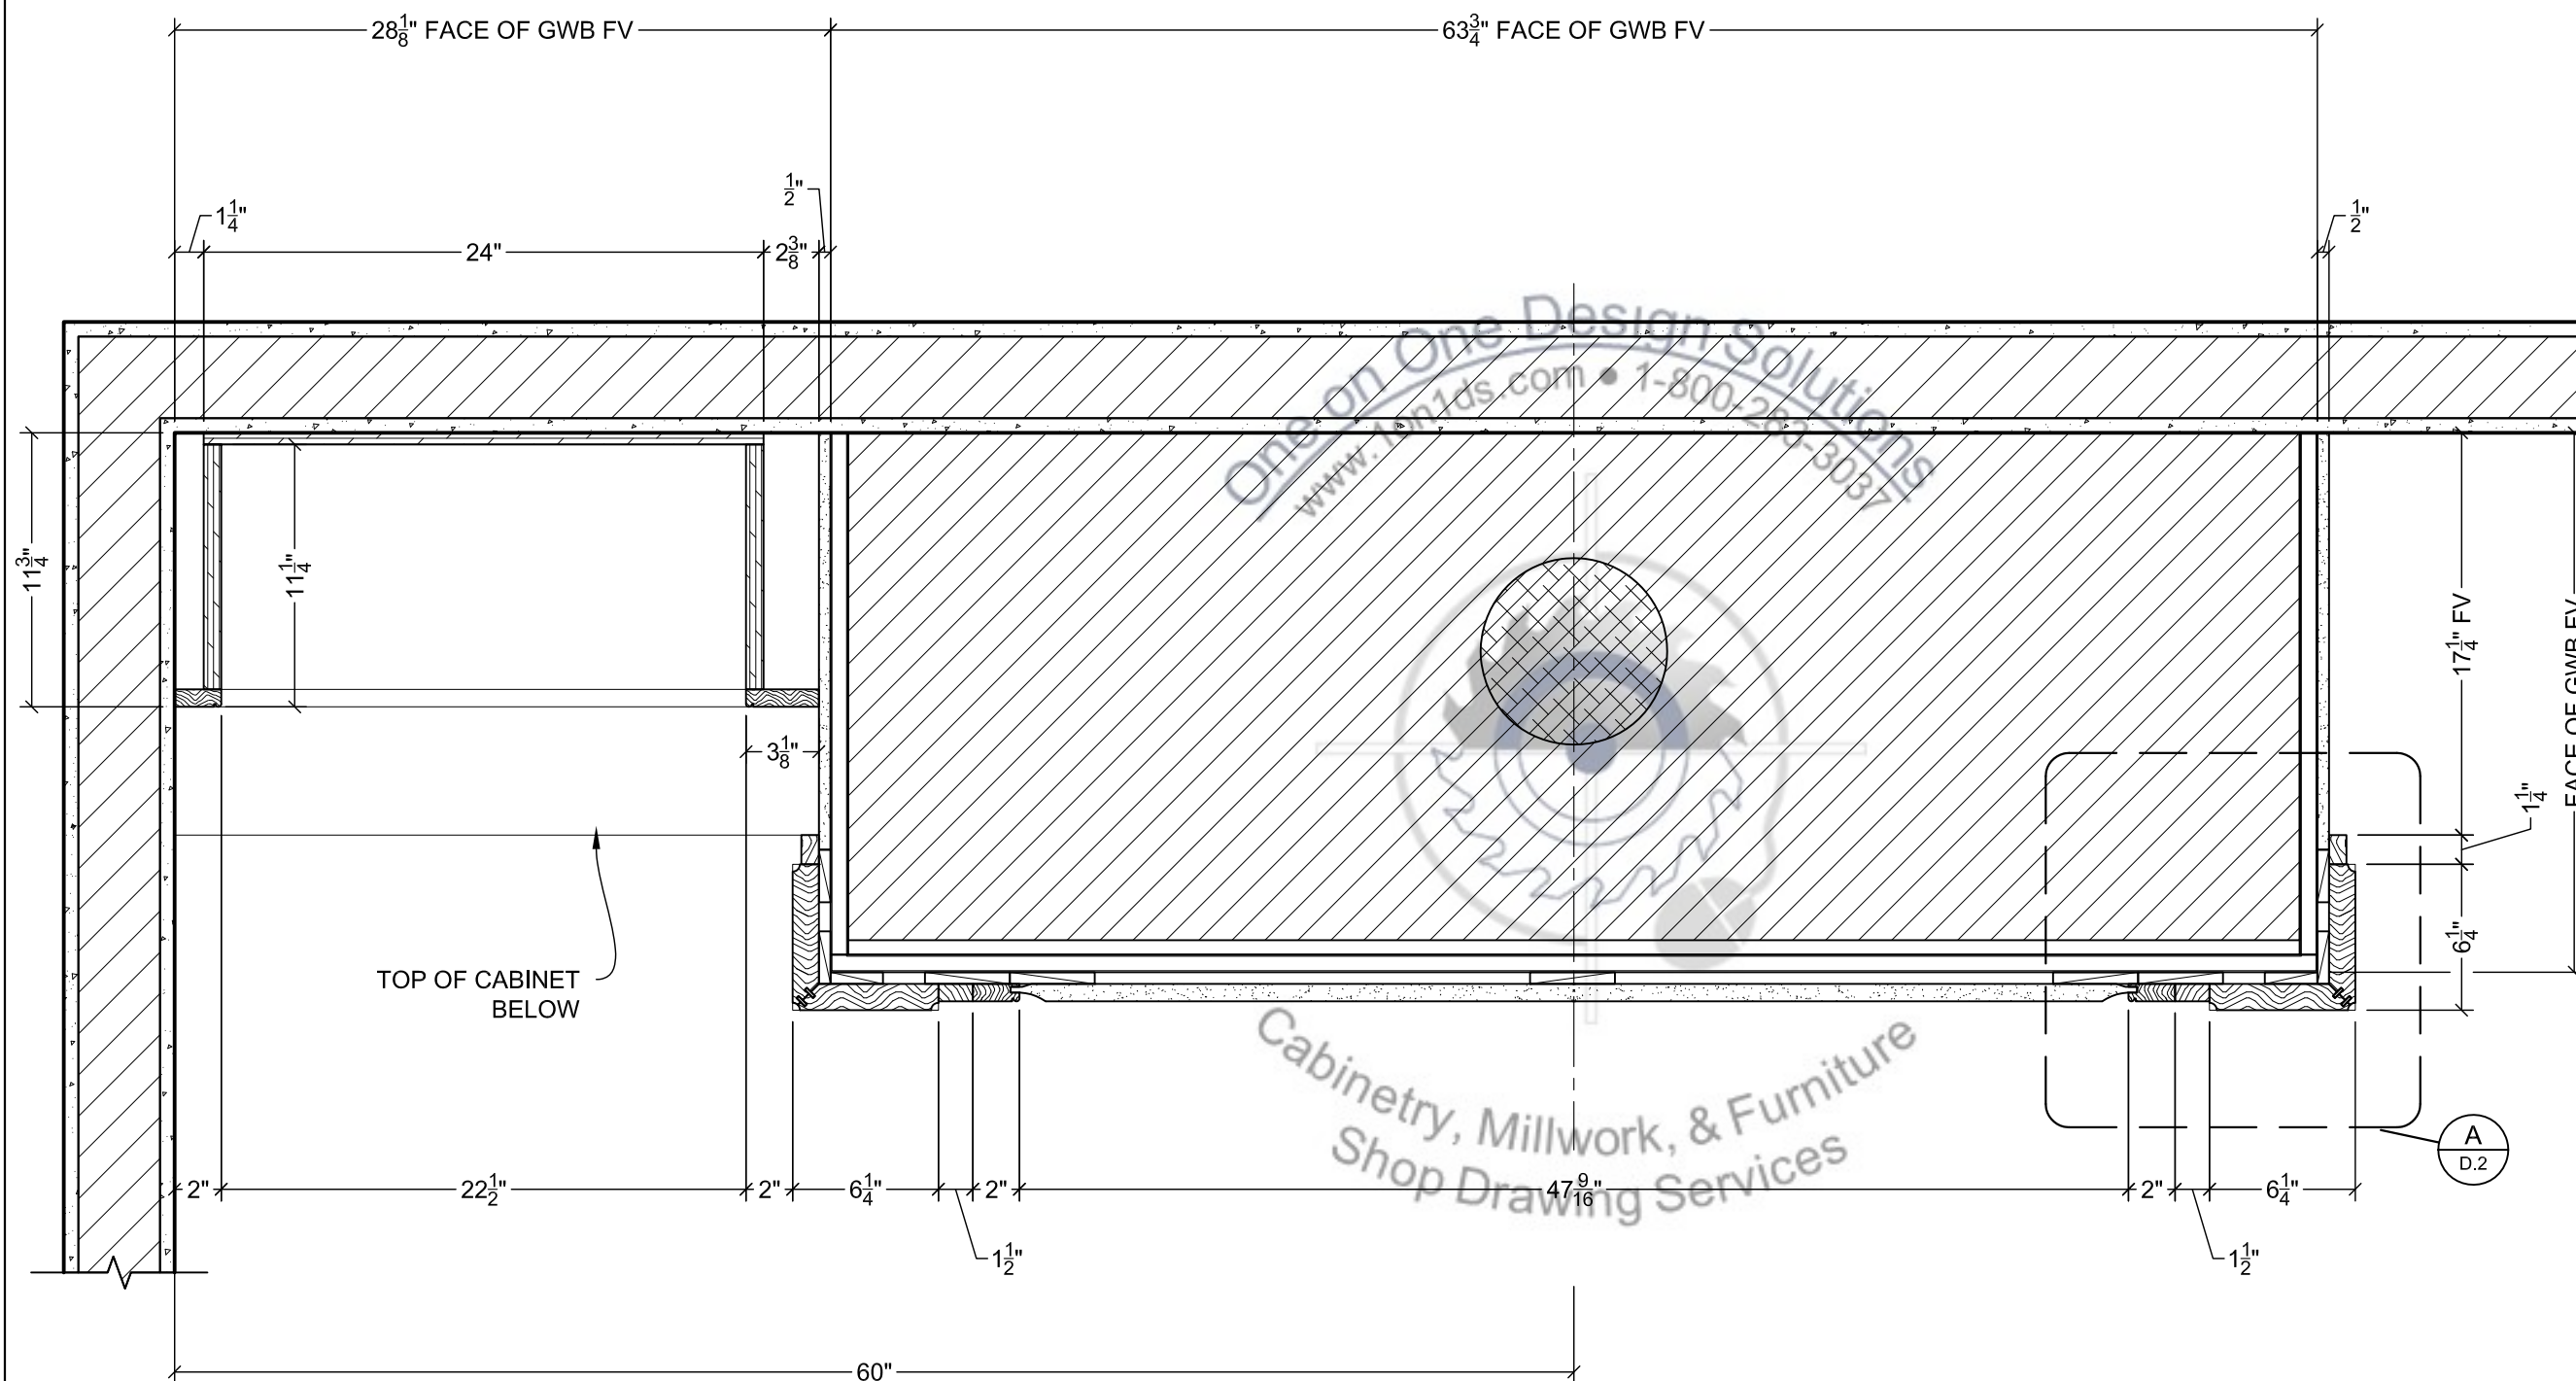


SECT - PLAN @ PANEL
 SCALE: 1-1/2" = 1'-0" A/R/SK-5/



One on One Design Solutions, LLC
121 W. Nash Street
Wilson, NC 27893
1-800-283-3037
www.1on1ds.com
sales@1on1ds.com

GENERAL NOTES:
ALL MATERIAL IS PAINT
GRADE

STONE, TILE, CROWN AND
FRAMING IS BY OTHERS

DIMENSIONS TO BE FIELD
VERIFIED PRIOR TO
MANUFACTURING

PROJECT NAME:
GEFF RESIDENCE
FIREPLACE MANTEL

PROJECT ADDRESS:

RELEASE: 052016.1
DATE DRAWN: 05/20/16
DRAWN BY: GTR

SCALE: AS NOTED
PAPER SIZE: ARCH B (11" x 17")

REVISIONS:

No.	Date	By	Description


Drawing Title:

PLAN SECTION

Revision	Sheet Number
----------	--------------

0


4

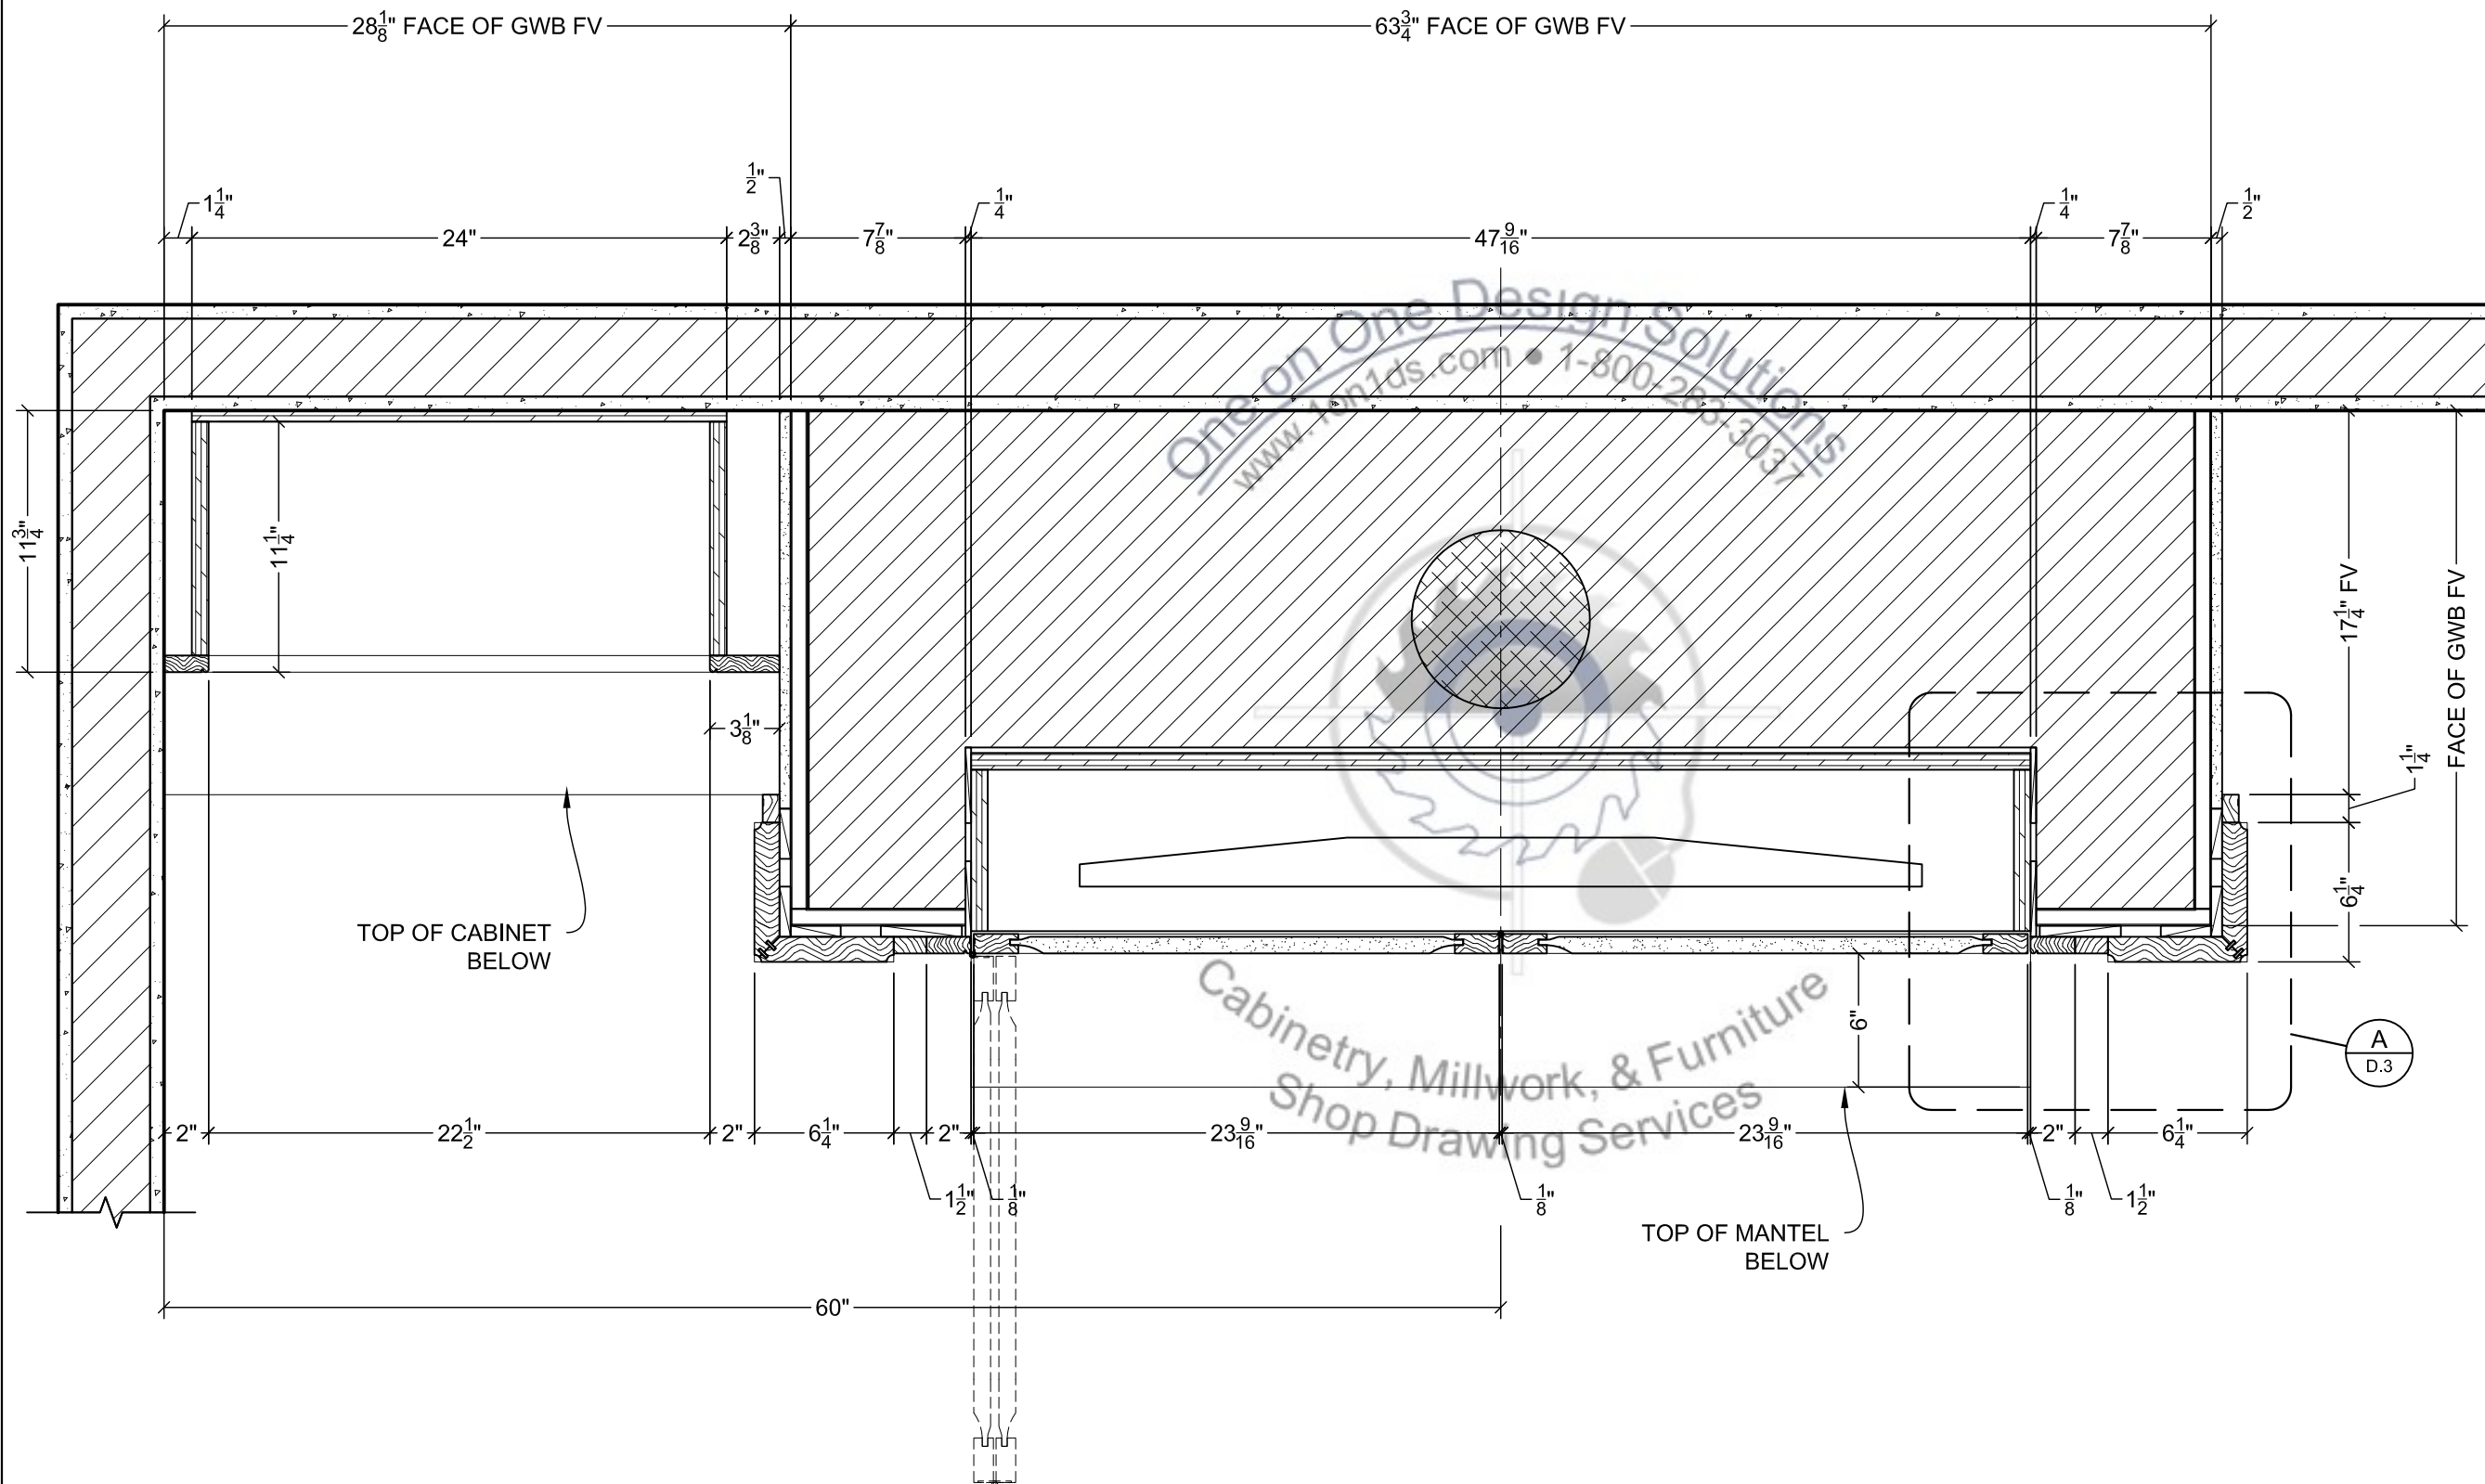

A
4

SECT - PLAN @ TV

SCALE: 1-1/2" = 1'-0" A/RSK-5/

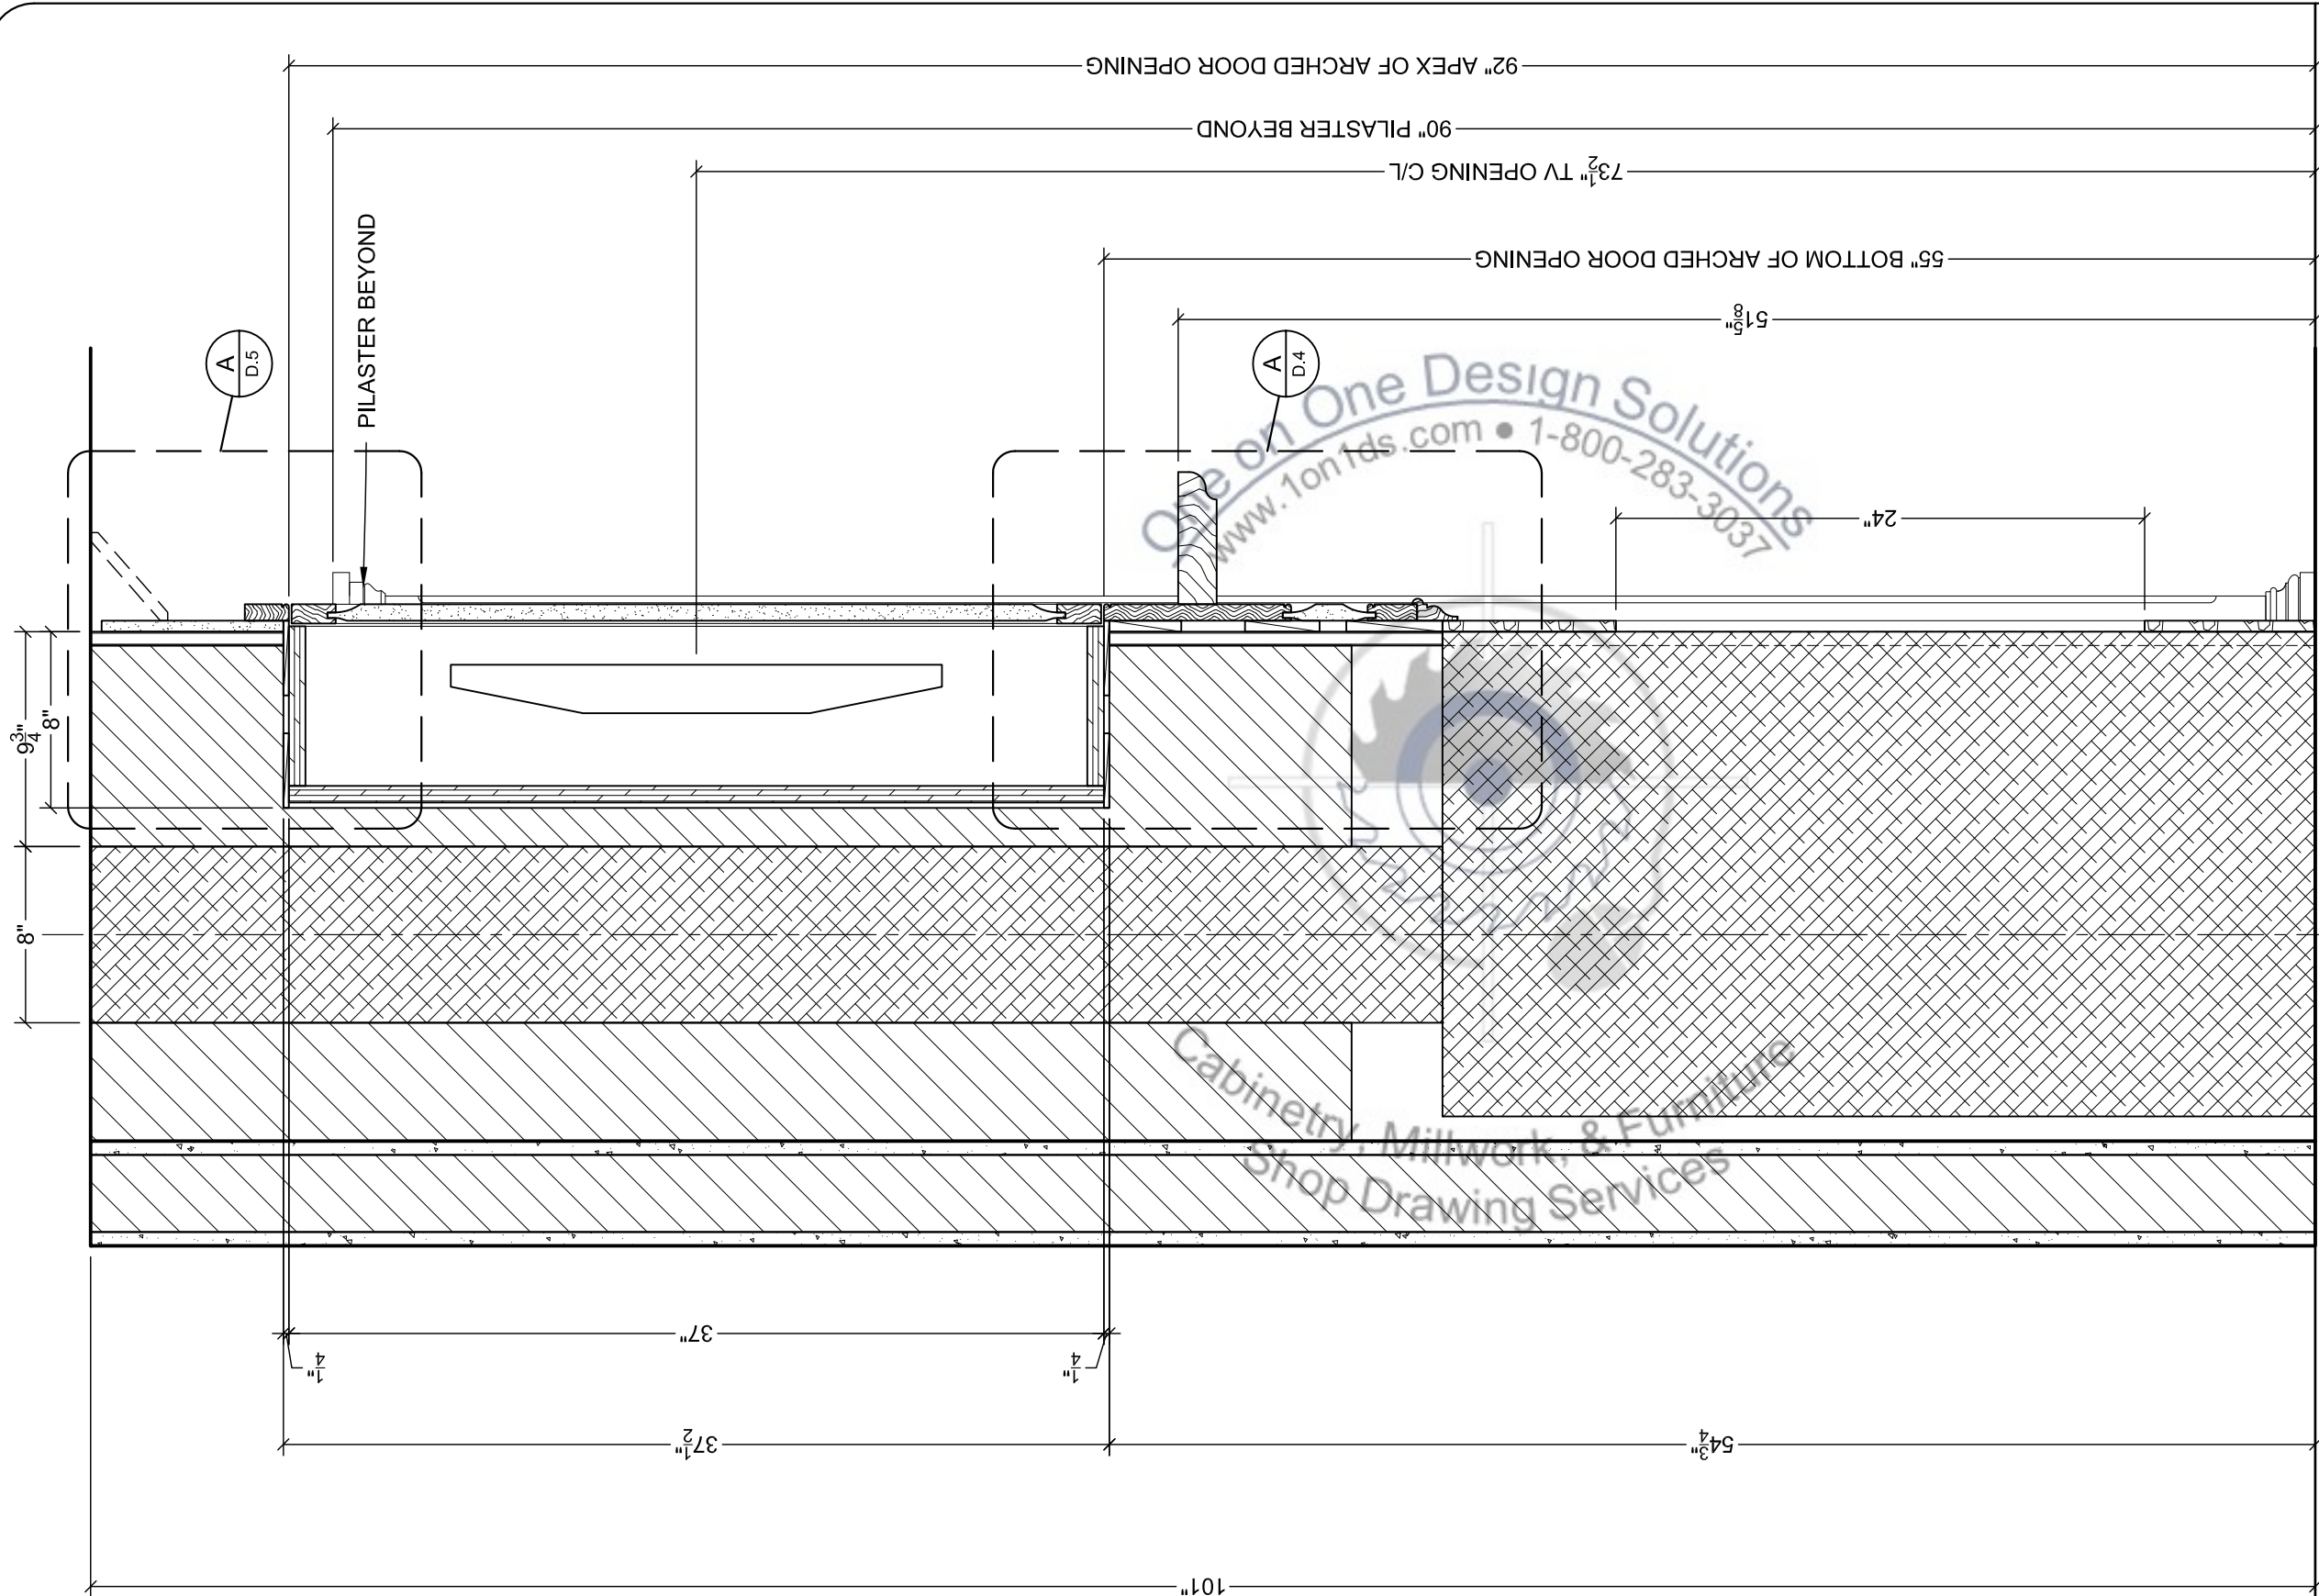

A SECT - @ FIRE PLACE
5 SCALE: 1-1/2" = 1'-0" ARSK-5/



One on One Design Solutions, LLC
121 W. Nash Street
Wilson, NC 27893
1-800-283-3037
www.1on1ds.com
sales@1on1ds.com

GENERAL NOTES:
ALL MATERIAL IS PAINT
GRADE

STONE, TILE, CROWN AND
FRAMING IS BY OTHERS

DIMENSIONS TO BE FIELD
VERIFIED PRIOR TO
MANUFACTURING

PROJECT NAME:
GEFF RESIDENCE
FIREPLACE MANTEL

PROJECT ADDRESS:


RELEASE: 052016.1
DATE DRAWN: 05/20/16
DRAWN BY: GTR

SCALE: AS NOTED
PAPER SIZE: ARCH B (11" x 17")

REVISIONS:			
No.	Date	By	Description

Drawing Title:
SECTION

Revision	Sheet Number
0	5

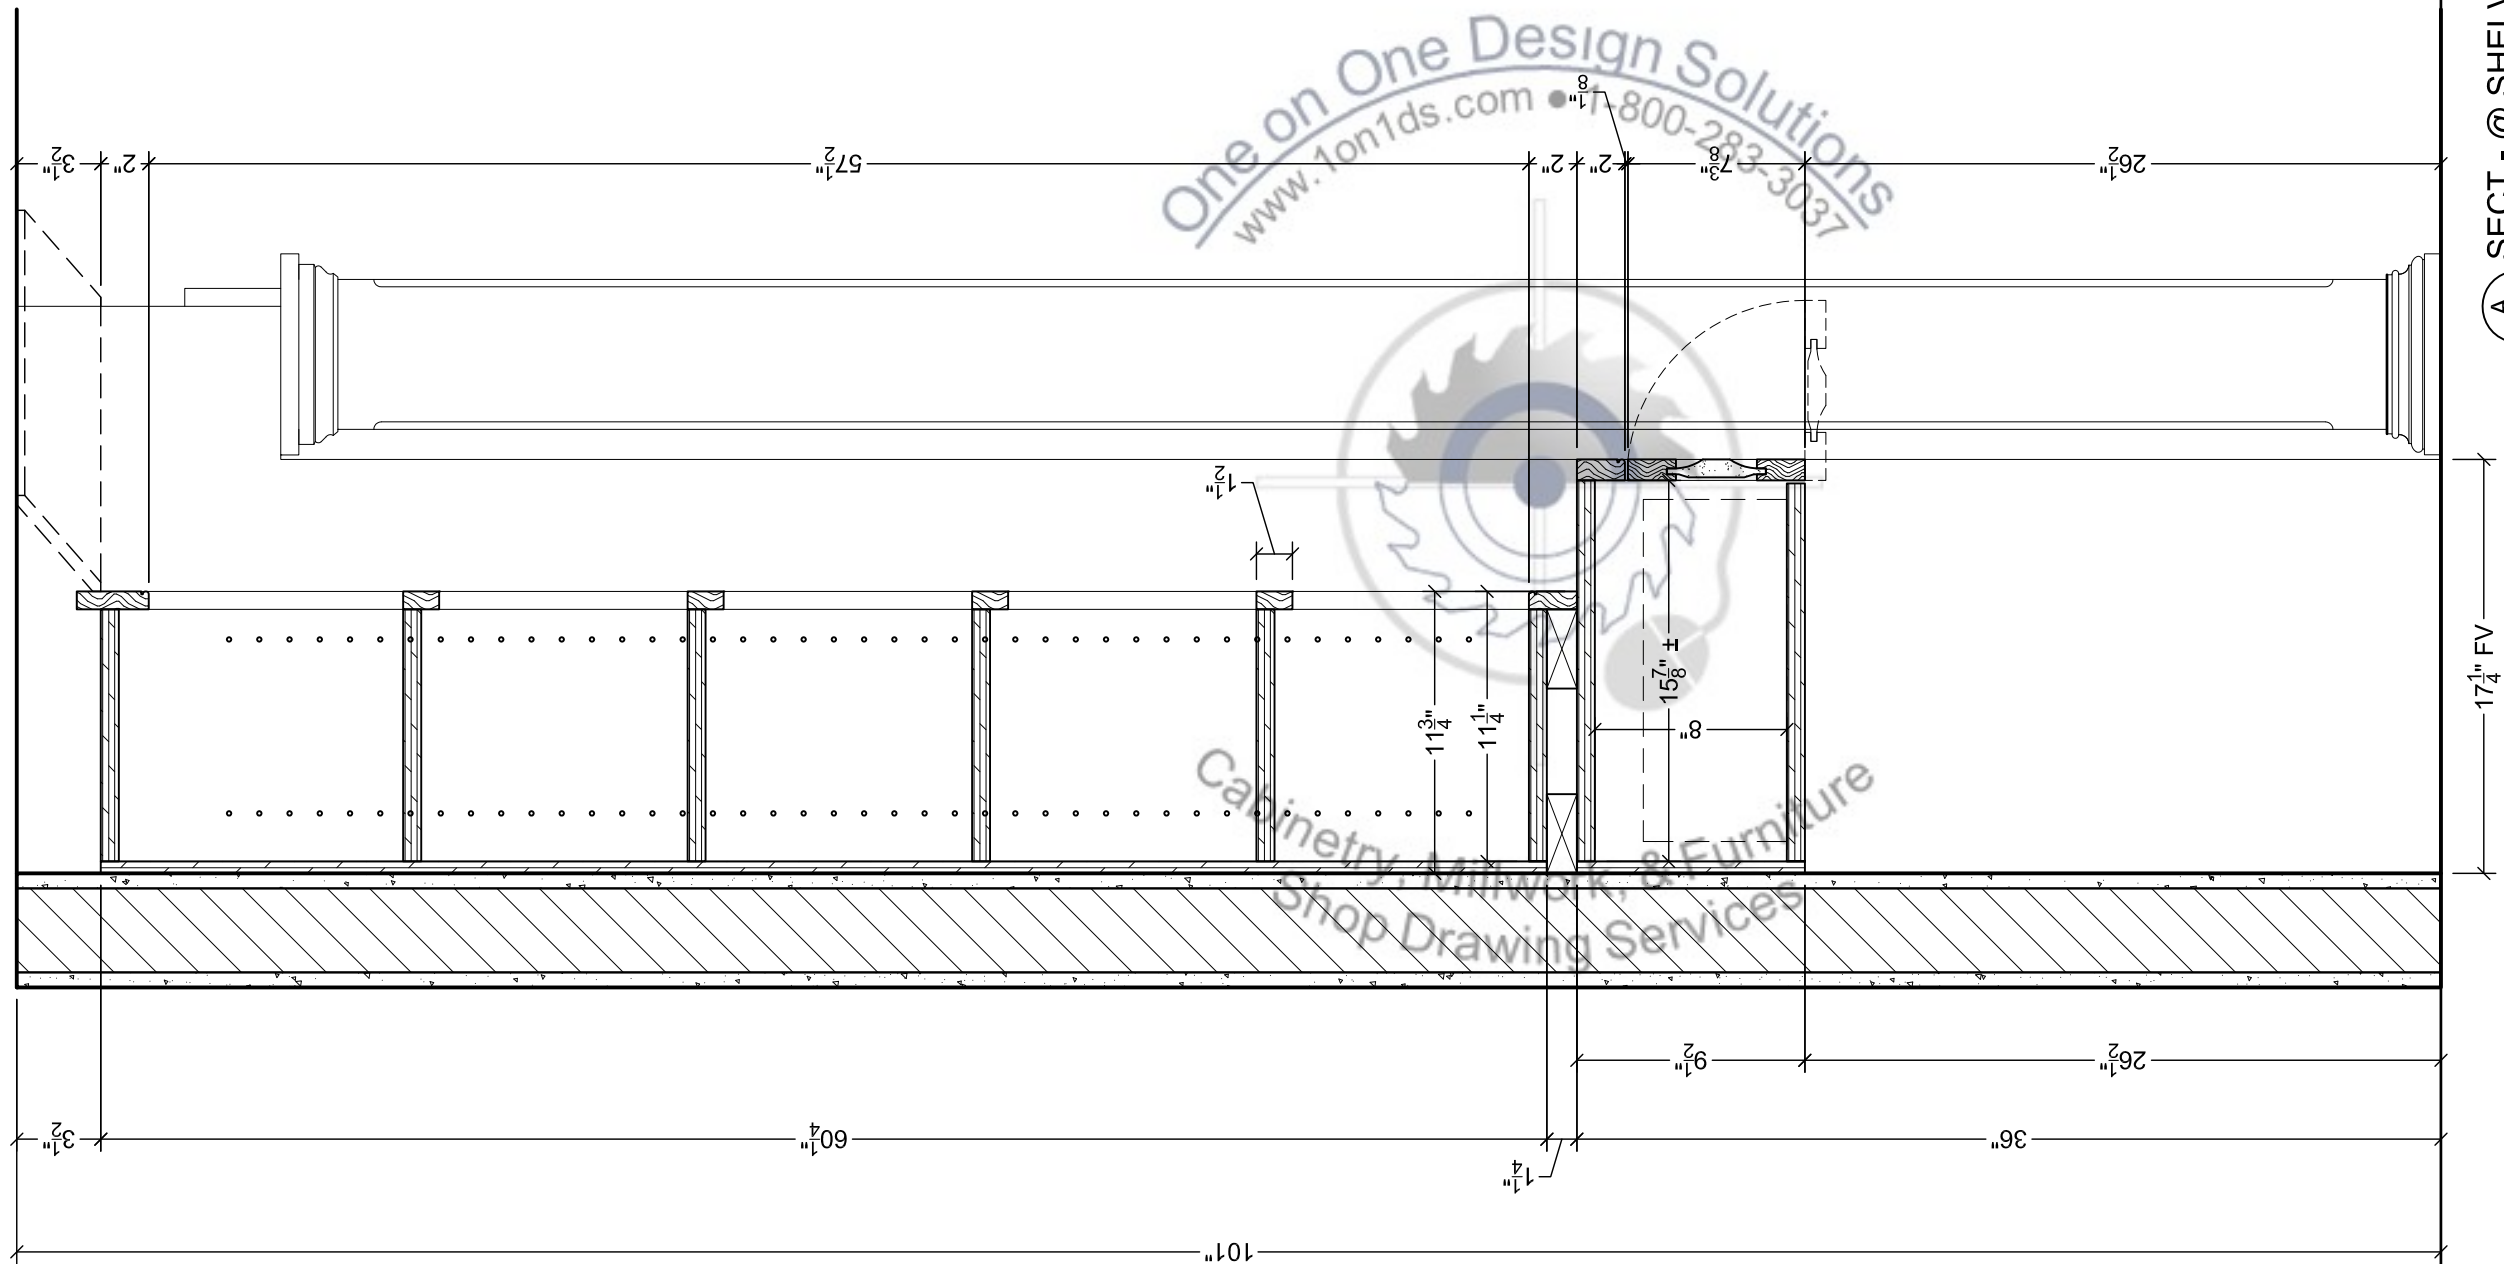

A SECT - @ SHELVING
6 SCALE: 1-1/2" = 1'-0" A/R SK-5/



One on One Design Solutions, LLC
121 W. Nash Street
Wilson, NC 27893
1-800-283-3037
www.1on1ds.com
sales@1on1ds.com

GENERAL NOTES:
ALL MATERIAL IS PAINT
GRADE

STONE, TILE, CROWN AND
FRAMING IS BY OTHERS

DIMENSIONS TO BE FIELD
VERIFIED PRIOR TO
MANUFACTURING

PROJECT NAME:
GEFF RESIDENCE
FIREPLACE MANTEL

PROJECT ADDRESS:

RELEASE: 052016.1
DATE DRAWN: 05/20/16
DRAWN BY: GTR

SCALE: AS NOTED
PAPER SIZE: ARCH B (11" x 17")

REVISIONS:			
No.	Date	By	Description

Drawing Title:
SECTION

Revision	Sheet Number
0	6



One on One Design Solutions, LLC
121 W. Nash Street
Wilson, NC 27893
1-800-283-3037
www.1on1ds.com
sales@1on1ds.com

GENERAL NOTES:
ALL MATERIAL IS PAINT
GRADE

STONE, TILE, CROWN AND
FRAMING IS BY OTHERS

DIMENSIONS TO BE FIELD
VERIFIED PRIOR TO
MANUFACTURING

PROJECT NAME:
GEFF RESIDENCE
FIREPLACE MANTEL

PROJECT ADDRESS:

RELEASE: 052016.1
DATE DRAWN: 05/20/16
DRAWN BY: GTR

SCALE: AS NOTED
PAPER SIZE: ARCH B (11" x 17")

REVISIONS:

No.	Date	By	Description


Drawing Title:

DETAILS

Revision	Sheet Number
----------	--------------

0

D.1

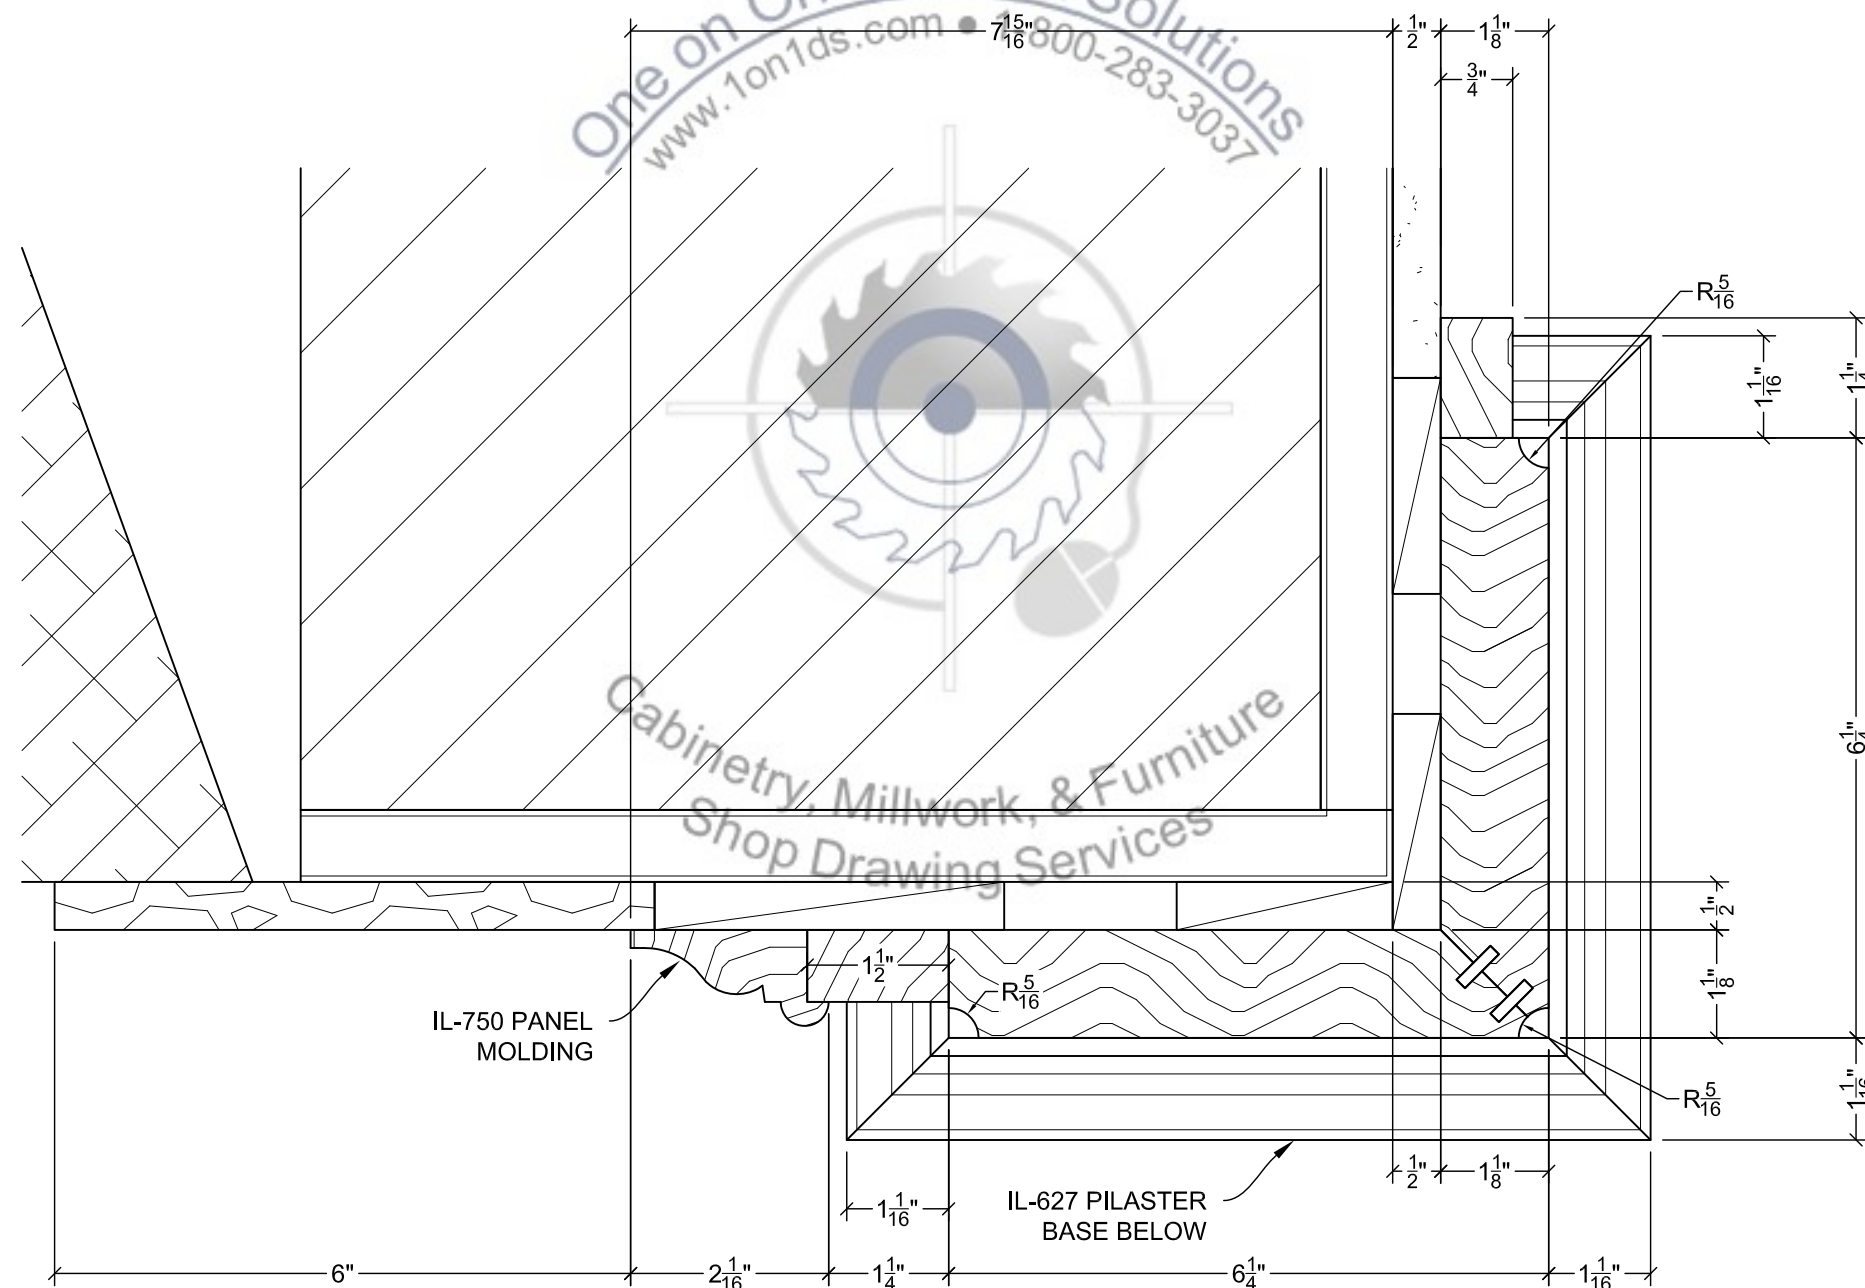

A DETL - PLAN @ FIRE PLACE
D.1 SCALE: 6" = 1'-0" A/R:SK-5/



One on One Design Solutions, LLC
121 W. Nash Street
Wilson, NC 27893
1-800-283-3037
www.1on1ds.com
sales@1on1ds.com

GENERAL NOTES:
ALL MATERIAL IS PAINT
GRADE

STONE, TILE, CROWN AND
FRAMING IS BY OTHERS

DIMENSIONS TO BE FIELD
VERIFIED PRIOR TO
MANUFACTURING

PROJECT NAME:
GEFF RESIDENCE
FIREPLACE MANTEL

PROJECT ADDRESS:

RELEASE: 052016.1
DATE DRAWN: 05/20/16
DRAWN BY: GTR

SCALE: AS NOTED
PAPER SIZE: ARCH B (11" x 17")

REVISIONS:

No.	Date	By	Description


Drawing Title:

DETAILS


Revision	Sheet Number
----------	--------------

0

D.2

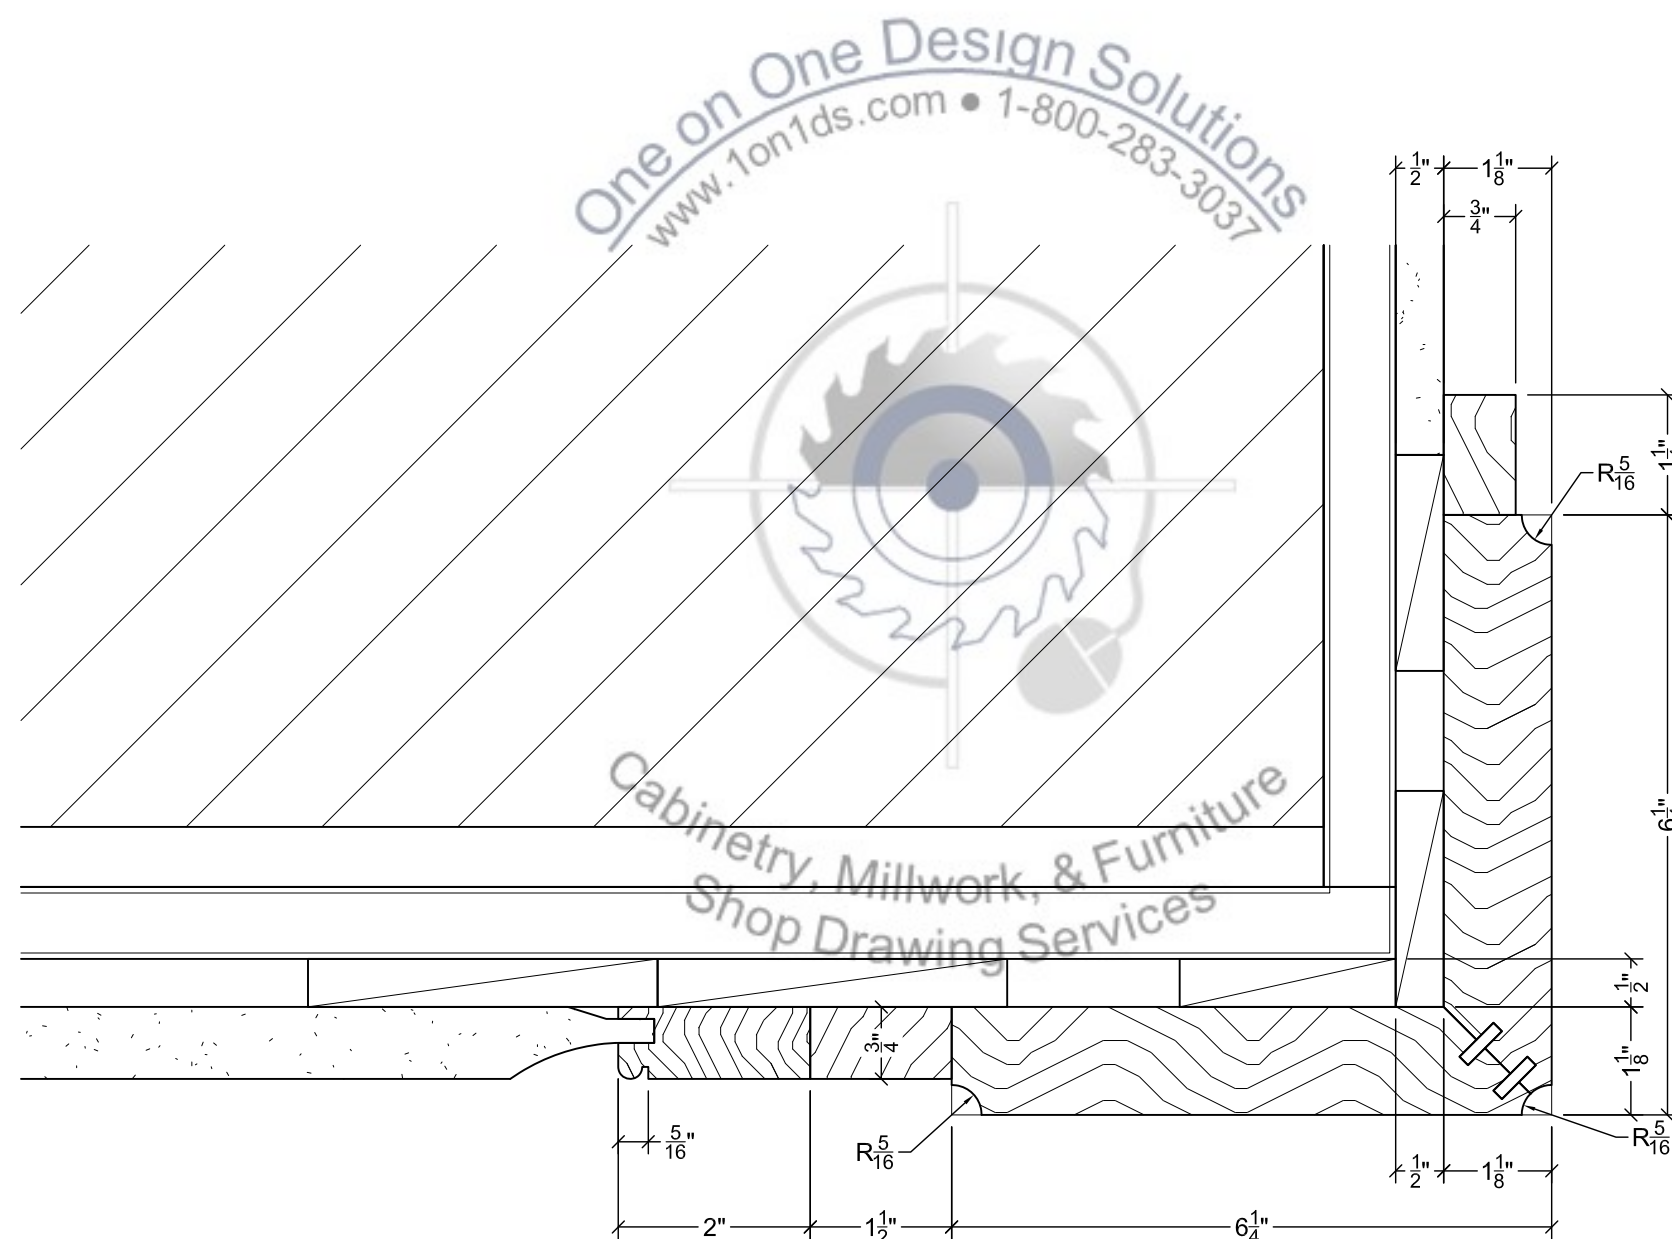

A DETL - PLAN @ PANEL
D.2 SCALE: 6" = 1'-0" A/R.SK-5/

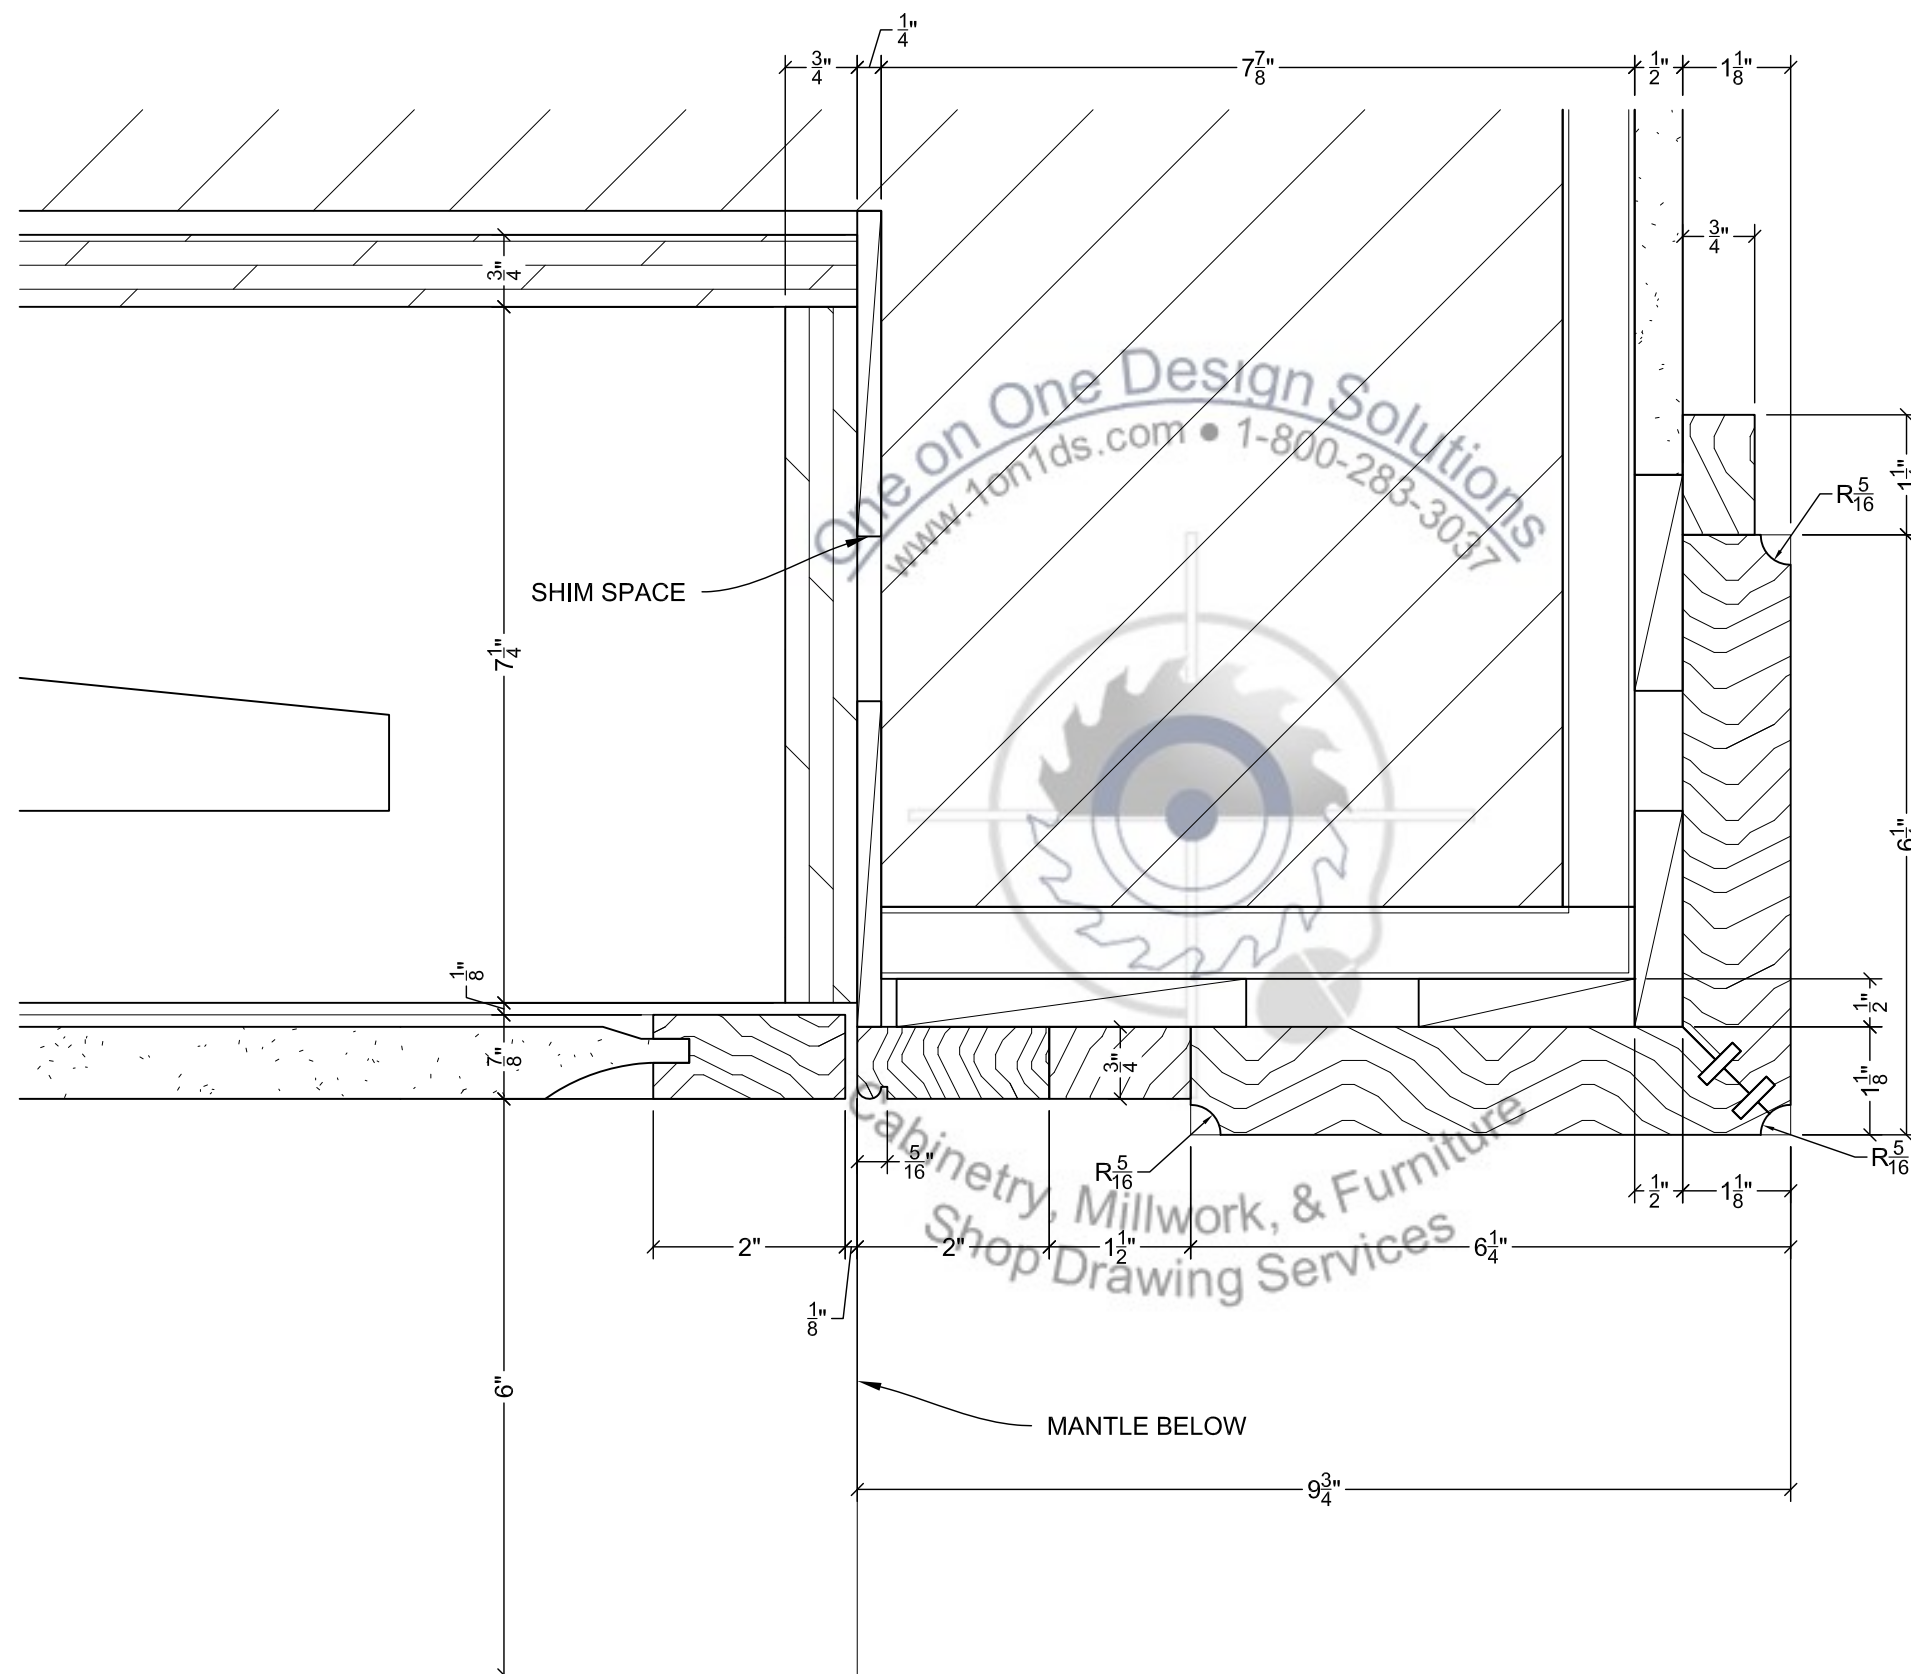

A DETL - PLAN @ TV
D.3 SCALE: 6" = 1'-0" A/R:SK-5/



One on One Design Solutions, LLC
121 W. Nash Street
Wilson, NC 27893
1-800-283-3037
www.1on1ds.com
sales@1on1ds.com

GENERAL NOTES:
ALL MATERIAL IS PAINT
GRADE

STONE, TILE, CROWN AND
FRAMING IS BY OTHERS

DIMENSIONS TO BE FIELD
VERIFIED PRIOR TO
MANUFACTURING

PROJECT NAME:
GEFF RESIDENCE
FIREPLACE MANTEL

PROJECT ADDRESS:


RELEASE: 052016.1
DATE DRAWN: 05/20/16
DRAWN BY: GTR

SCALE: AS NOTED
PAPER SIZE: ARCH B (11" x 17")

REVISIONS:			
No.	Date	By	Description

Drawing Title:
DETAILS

Revision	Sheet Number
0	D.3

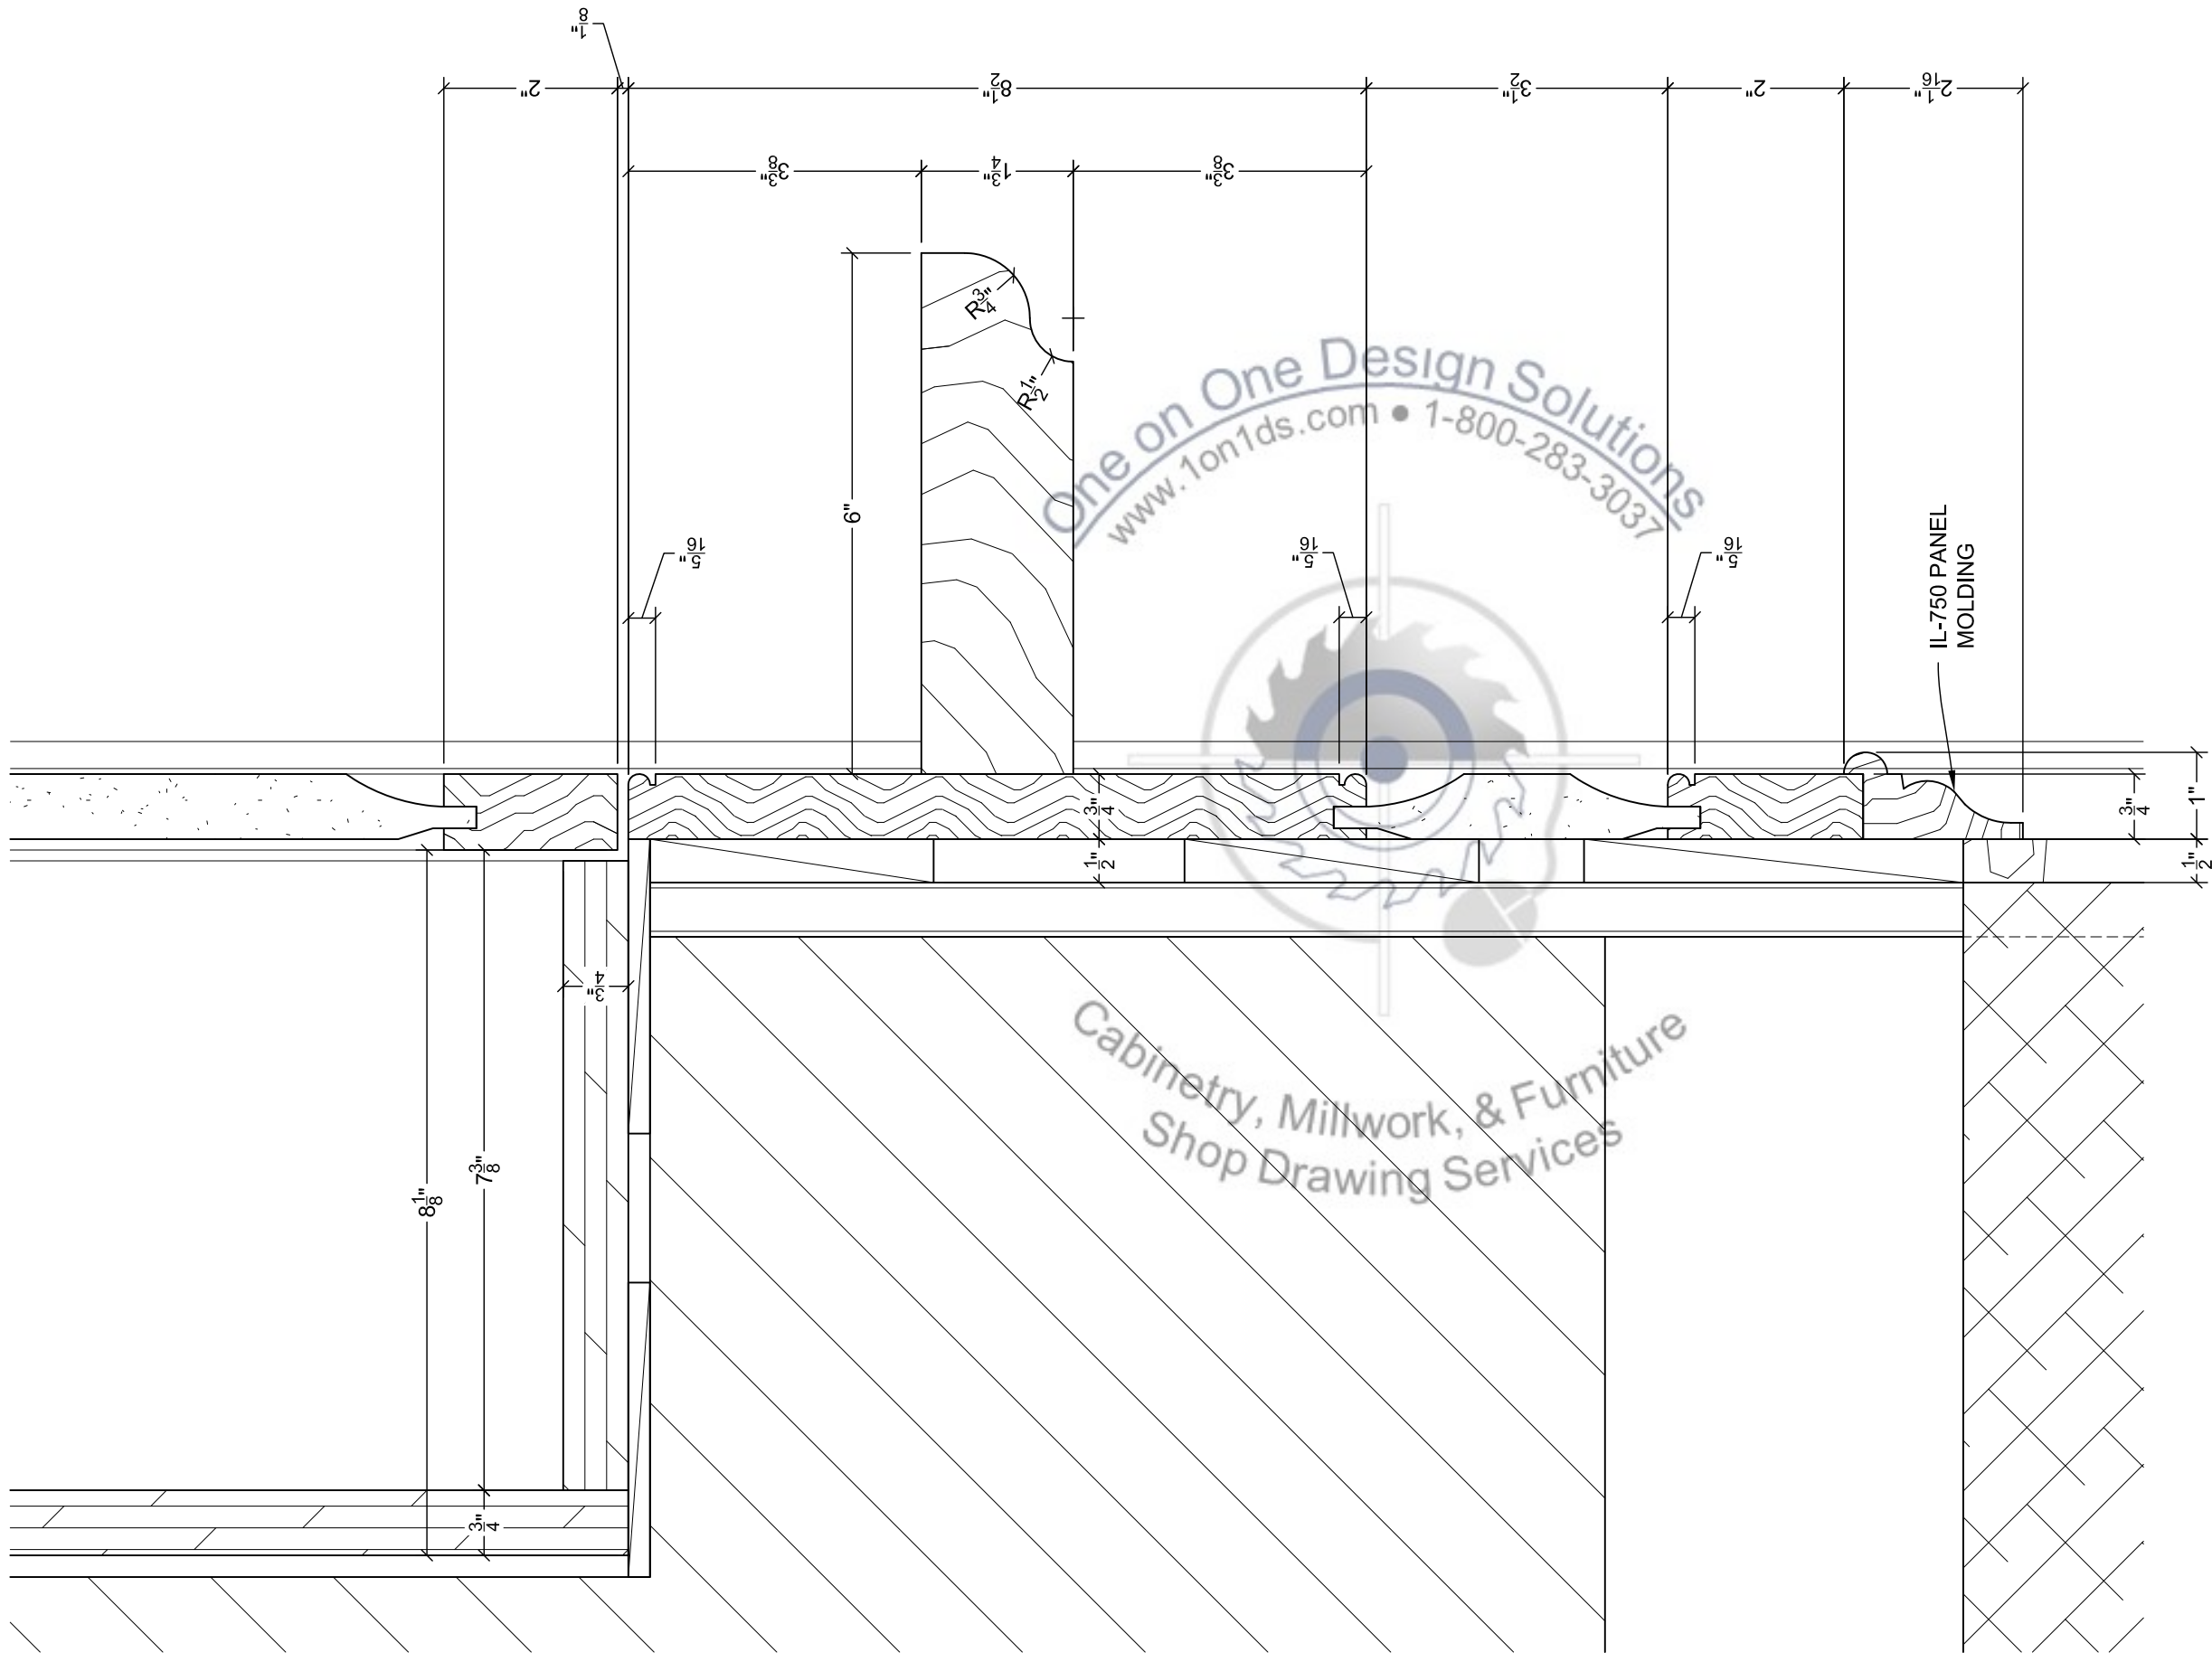

A DETL - @ MANTLE
D.4 SCALE: 6" = 1'-0" A/R: /



One on One Design Solutions, LLC
121 W. Nash Street
Wilson, NC 27893
1-800-283-3037
www.1on1ds.com
sales@1on1ds.com

GENERAL NOTES:
ALL MATERIAL IS PAINT
GRADE

STONE, TILE, CROWN AND
FRAMING IS BY OTHERS

DIMENSIONS TO BE FIELD
VERIFIED PRIOR TO
MANUFACTURING

PROJECT NAME:
GEFF RESIDENCE
FIREPLACE MANTEL

PROJECT ADDRESS:

RELEASE: 052016.1
DATE DRAWN: 05/20/16
DRAWN BY: GTR


SCALE: AS NOTED
PAPER SIZE: ARCH B (11" x 17")

REVISIONS:			
No.	Date	By	Description


Drawing Title:

DETAILS

Revision	Sheet Number
0	D.4

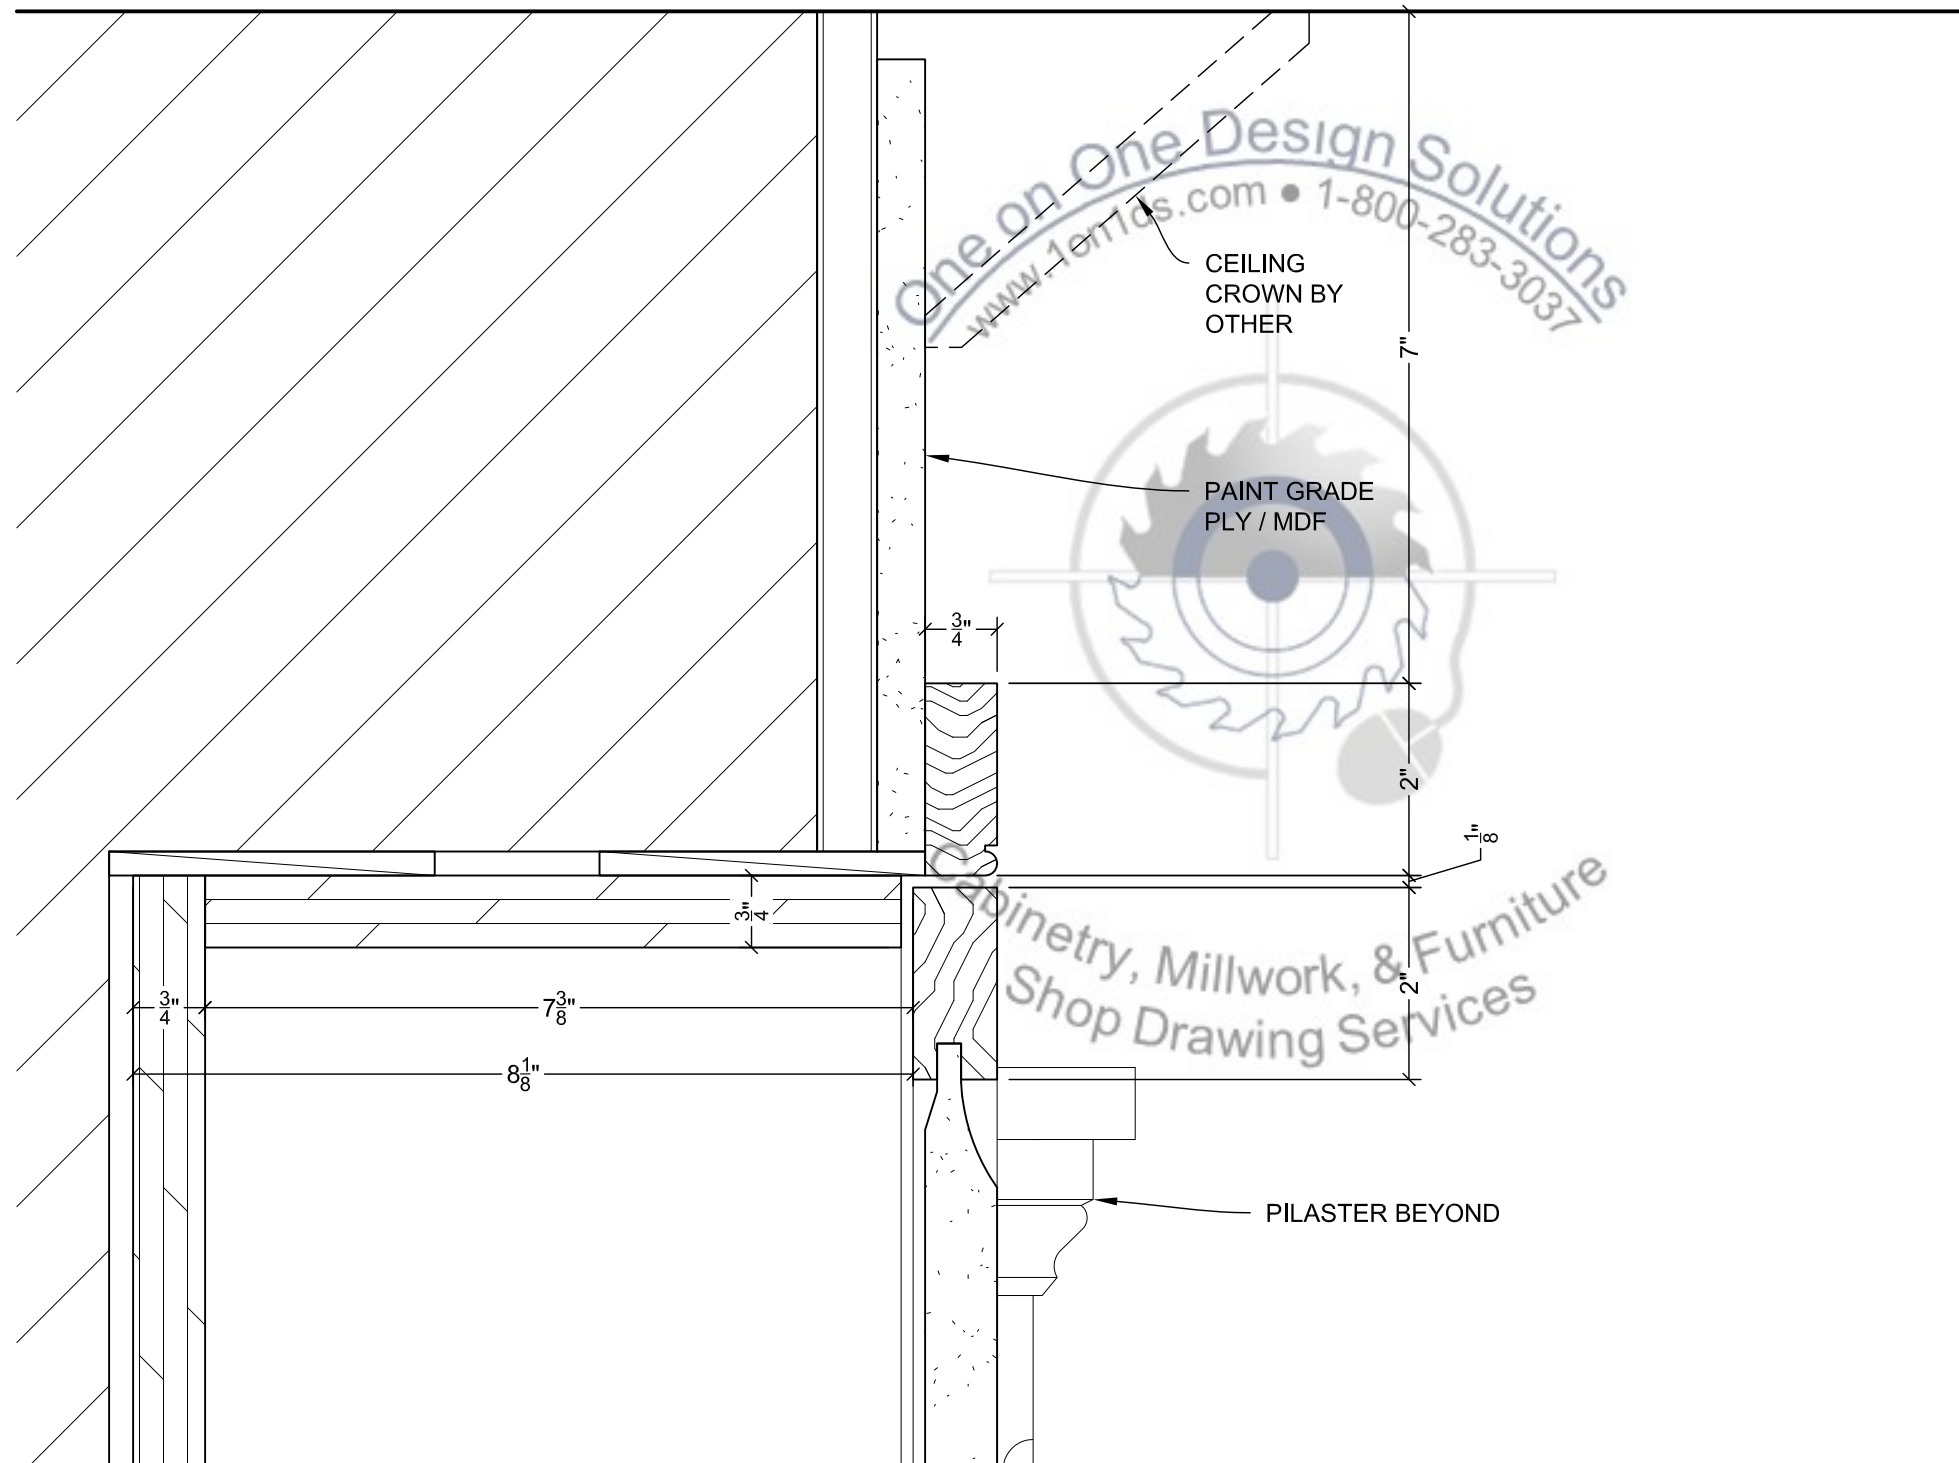

A DETL - @ CROWN
D.5 SCALE: 6" = 1'-0" A/R: /

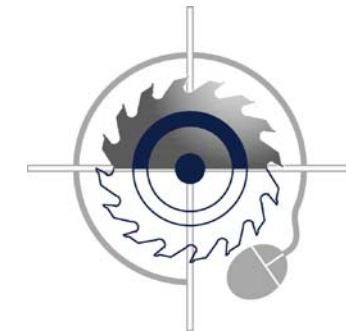

One on One Design Solutions, LLC
121 W. Nash Street
Wilson, NC 27893
1-800-283-3037
www.1on1ds.com
sales@1on1ds.com

GENERAL NOTES:
ALL MATERIAL IS PAINT
GRADE

STONE, TILE, CROWN AND
FRAMING IS BY OTHERS

DIMENSIONS TO BE FIELD
VERIFIED PRIOR TO
MANUFACTURING

PROJECT NAME:
GEFF RESIDENCE
FIREPLACE MANTEL

PROJECT ADDRESS:

RELEASE: 052016.1
DATE DRAWN: 05/20/16
DRAWN BY: GTR

SCALE: AS NOTED
PAPER SIZE: ARCH B (11" x 17")

REVISIONS:			
No.	Date	By	Description

Drawing Title:
DETAILS

Revision	Sheet Number
0	D.5